

FILED JUL 19 1974
COUNTY CLERK
MARTIN COUNTY, FLORIDA


I, LOUISE V. ISAACS, CLERK OF THE CIRCUIT COURT OF MARTIN COUNTY, FLORIDA, DO HEREBY CERTIFY THAT THIS PLAT WAS FILED FOR RECORD IN PLAT BOOK 6 PAGE 52 MARTIN COUNTY, FLORIDA PUBLIC RECORDS. THIS 3rd DAY OF July, 1974.

LOUISE V. ISAACS, CLERK
CIRCUIT COURT
MARTIN COUNTY, FLORIDA
BY: Charlotte Bunkey
DEPUTY CLERK



FILE NO. 214115

MINOR PLAT
BLAKELY NO. 4
A PART OF THE HANSON GRANT MARTIN COUNTY FLORIDA
BEING:
LOTS 13, 14, 15, AND 16 OF SALERNO PINES PLAT BOOK 2 PAGE 93
MARTIN COUNTY, FLORIDA

MARCH 5, 1974

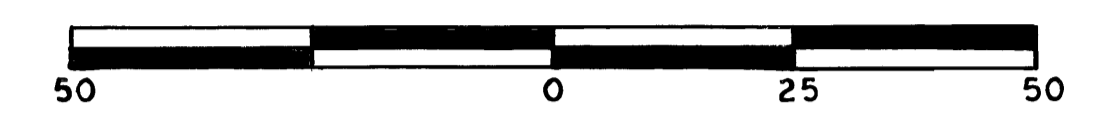

SCALE: 1"=20'

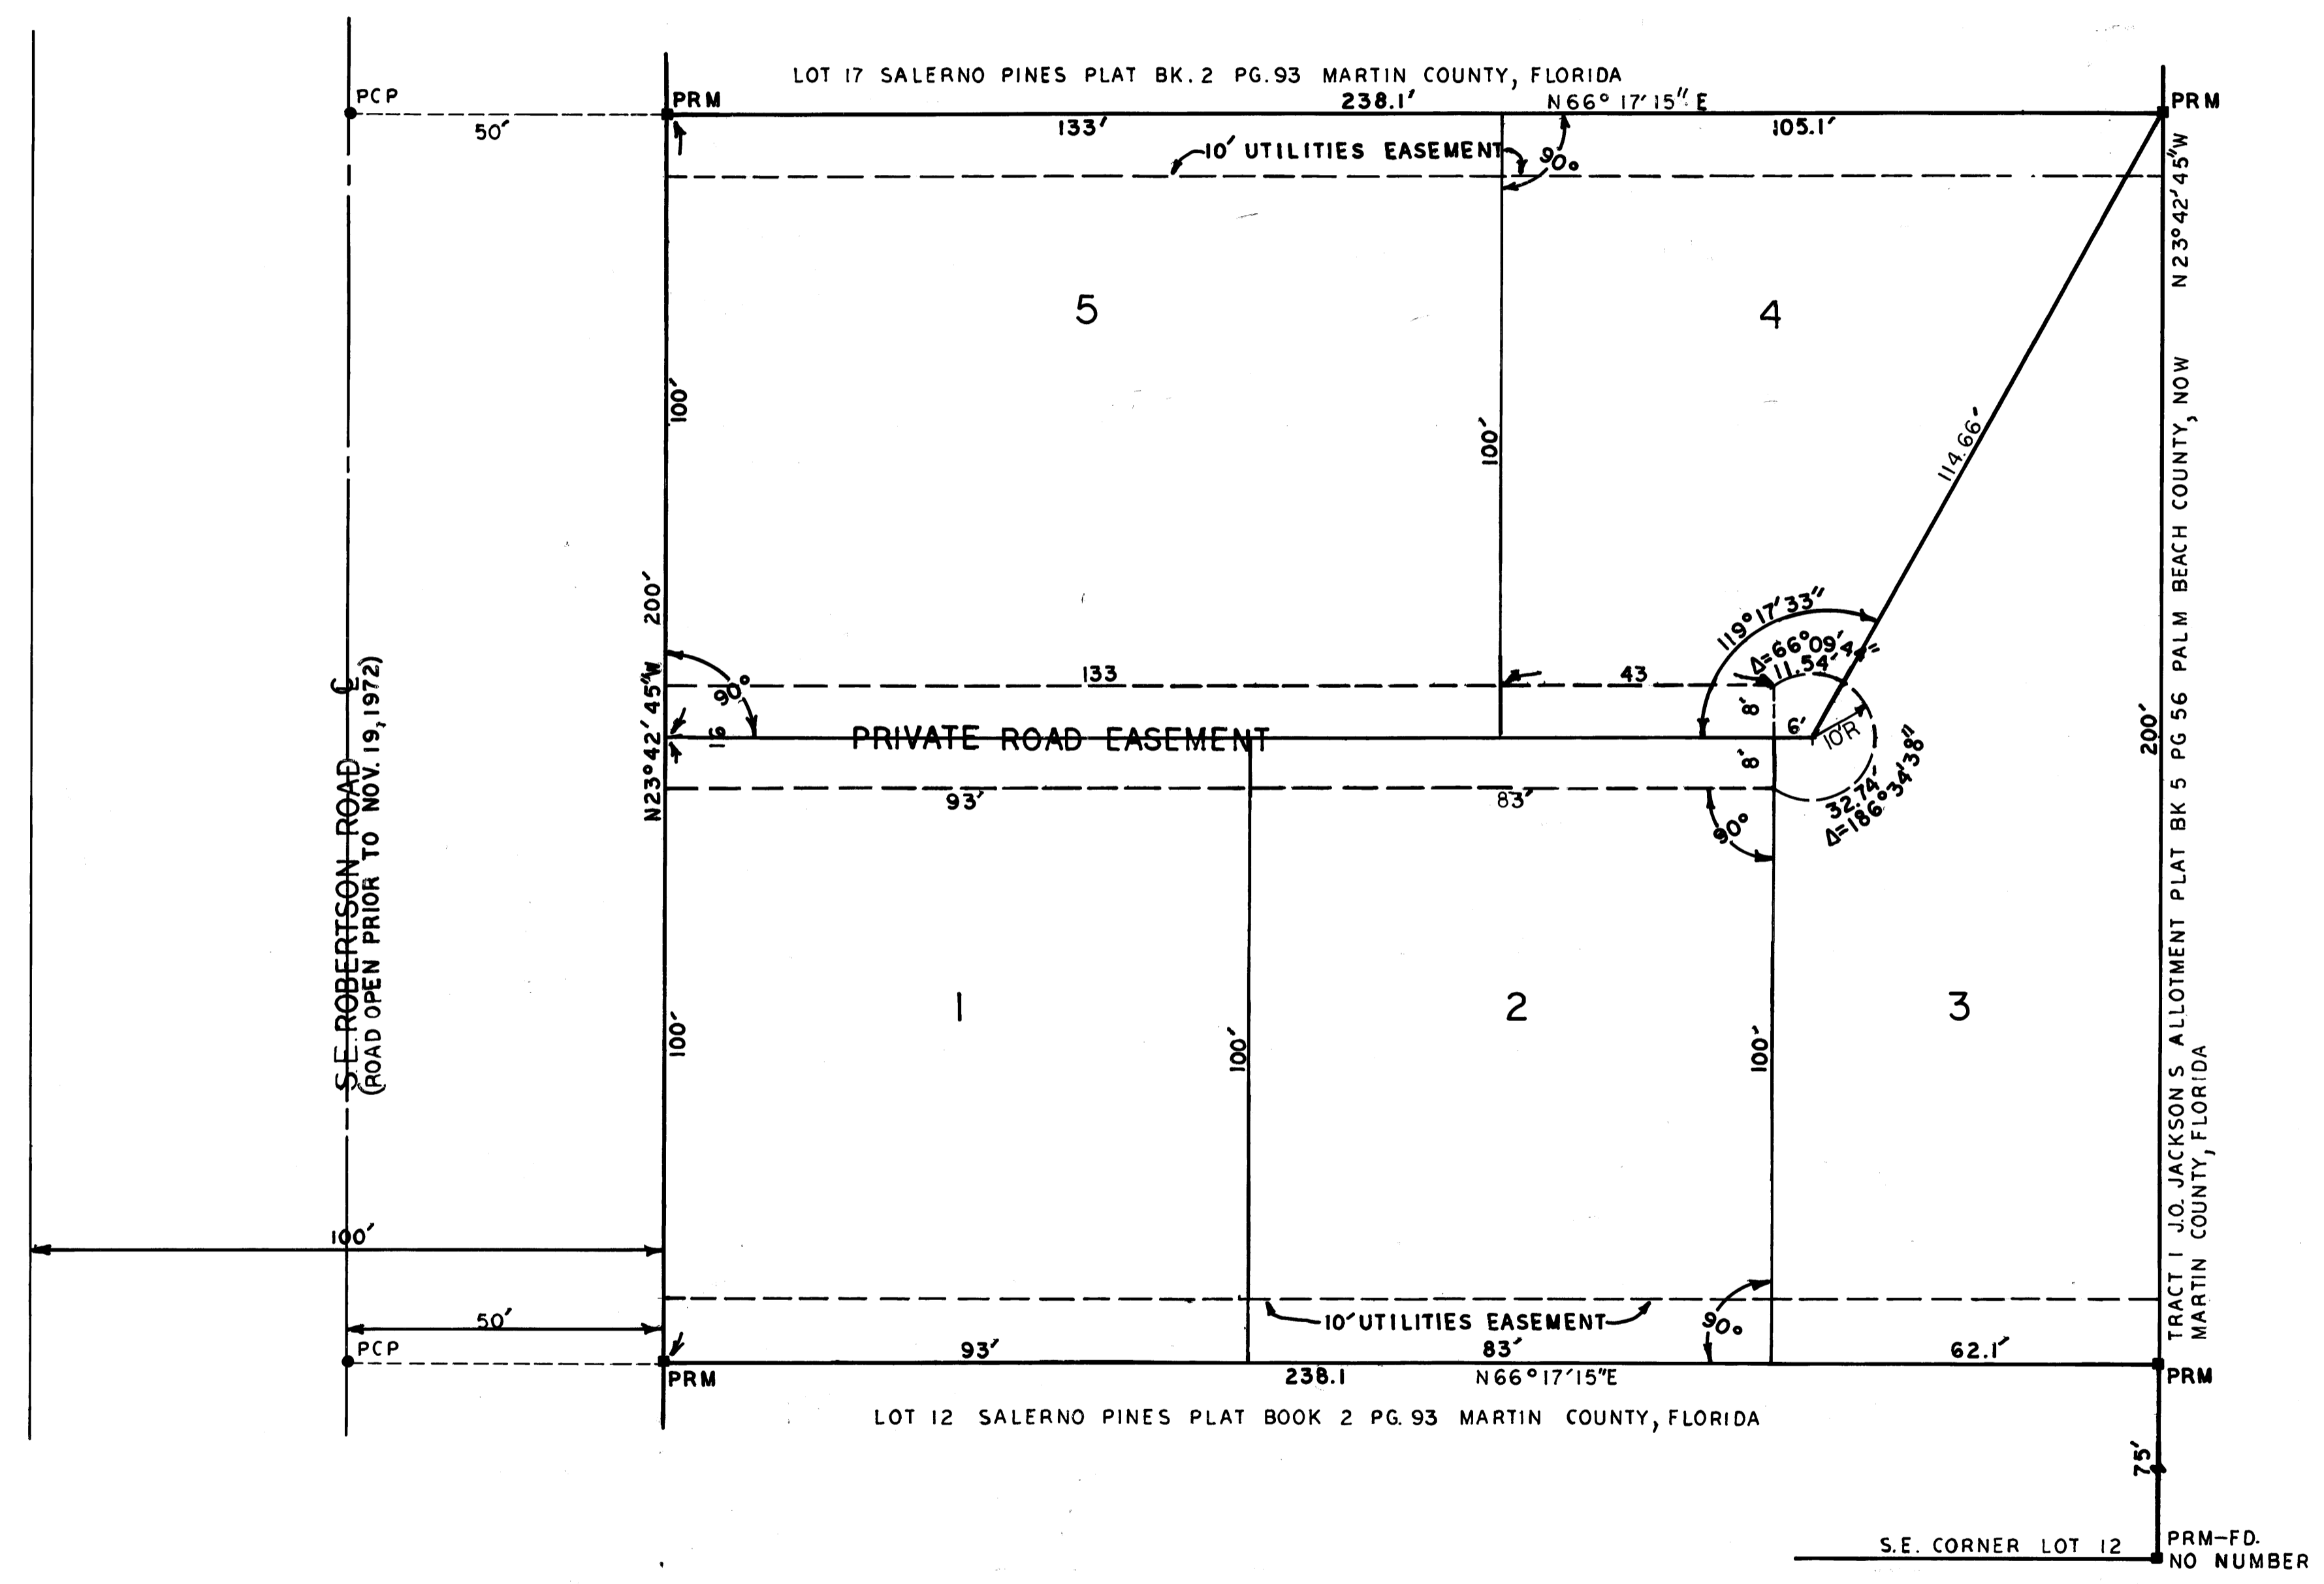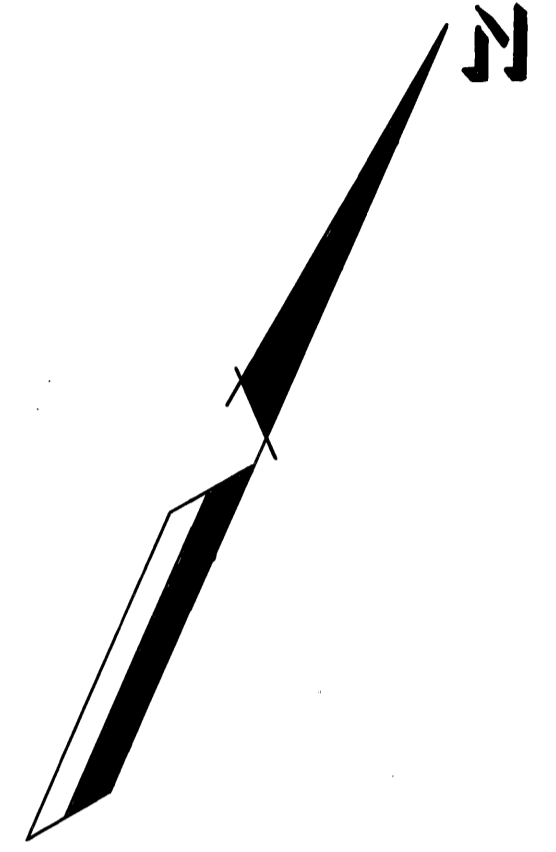

CERTIFICATE OF TITLE

STATE OF FLORIDA
COUNTY OF MARTIN
I, HERBERT W. BIGGS, A MEMBER OF THE FLORIDA BAR, HEREBY CERTIFY THAT APPARENT RECORD TITLE IS IN THE PERSON, PERSONS, CORPORATION, OR OTHER ENTITY WHICH EXECUTED THE CERTIFICATE OF OWNERSHIP HEREON.

Herbert W. Biggs
HERBERT W. BIGGS,
ATTORNEY AT LAW
55 EAST OCEAN BLVD.
STUART, FLORIDA

CERTIFICATION

STATE OF FLORIDA
COUNTY OF MARTIN
I, RANDELL E. FISHER, DO HEREBY CERTIFY THAT THIS PLAT OF BLAKELY NO. 4 SUBDIVISION IS A TRUE AND CORRECT REPRESENTATION OF THE LANDS SURVEYED, THAT SAID SURVEY WAS MADE UNDER MY SUPERVISION, AND THE REQUIREMENTS OF CHAPTER 177, FLORIDA STATUTES.

Randell E. Fisher
RANDELL E. FISHER
FLORIDA SURVEYOR
CERTIFICATION NO. 1946

APPROVAL

STATE OF FLORIDA
COUNTY OF MARTIN
THIS PLAT IS HEREBY APPROVED BY THE UNDERSIGNED ON THE DATE OR DATES INDICATED.

July 1, 1974 Kenneth J. Jarow
DATE COUNTY ENGINEER

July 1, 1974 A. Leonard
DATE PLANNING DIRECTOR

May 31, 1974 Stephen B. Belmont
DATE COUNTY ATTORNEY

CERTIFICATE OF OWNERSHIP

STATE OF FLORIDA
COUNTY OF MARTIN
WE, VINCENT BLAKELY AND MARY I. BLAKELY, HIS WIFE, DO HEREBY CERTIFY THAT WE ARE THE OWNERS OF THE PROPERTY DESCRIBED HEREON. DATED THIS 24th DAY OF APRIL, 1974.

Vincent Blakely
VINCENT BLAKELY, HUSBAND

Mary I. Blakely
MARY I. BLAKELY, WIFE

RANDELL E. FISHER
SURVEYOR
STUART - FLORIDA