



WALL'S MINOR PLAT

A Subdivision of that Part of Tract 3 and 14, Section 24, Township 38 South, Range 40 East; Plat of Palm City Farms as recorded in Plat Book 6, Page 42; Records of Palm Beach County, now Martin County, Florida, lying Southeasterly of Existing Drainage Ditch.

STATE OF FLORIDA
 COUNTY OF MARTIN
 I, Louise V. Isaacs, Clerk of the Circuit Court of Martin County, Florida, hereby certify that this plat was filed for record in Plat Book 6, Page 68, Martin County, Florida, Public Records, this 13 day of Oct, 1974.

LOUISE V. ISAACS, CLERK
 CIRCUIT COURT
 MARTIN COUNTY, FLORIDA

FILE N: 217558 BY Charlotte Buskey
 DEPUTY CLERK

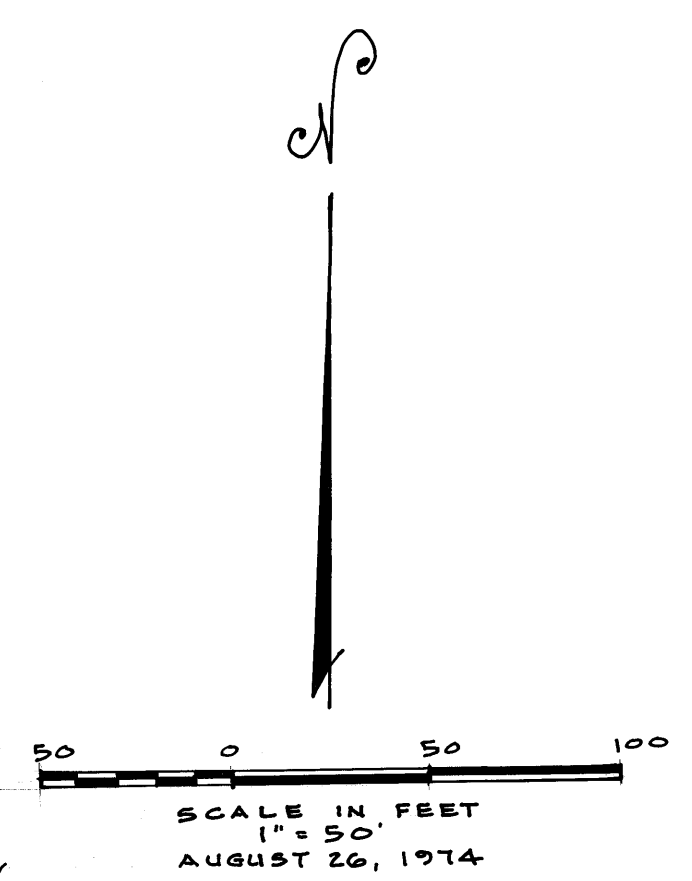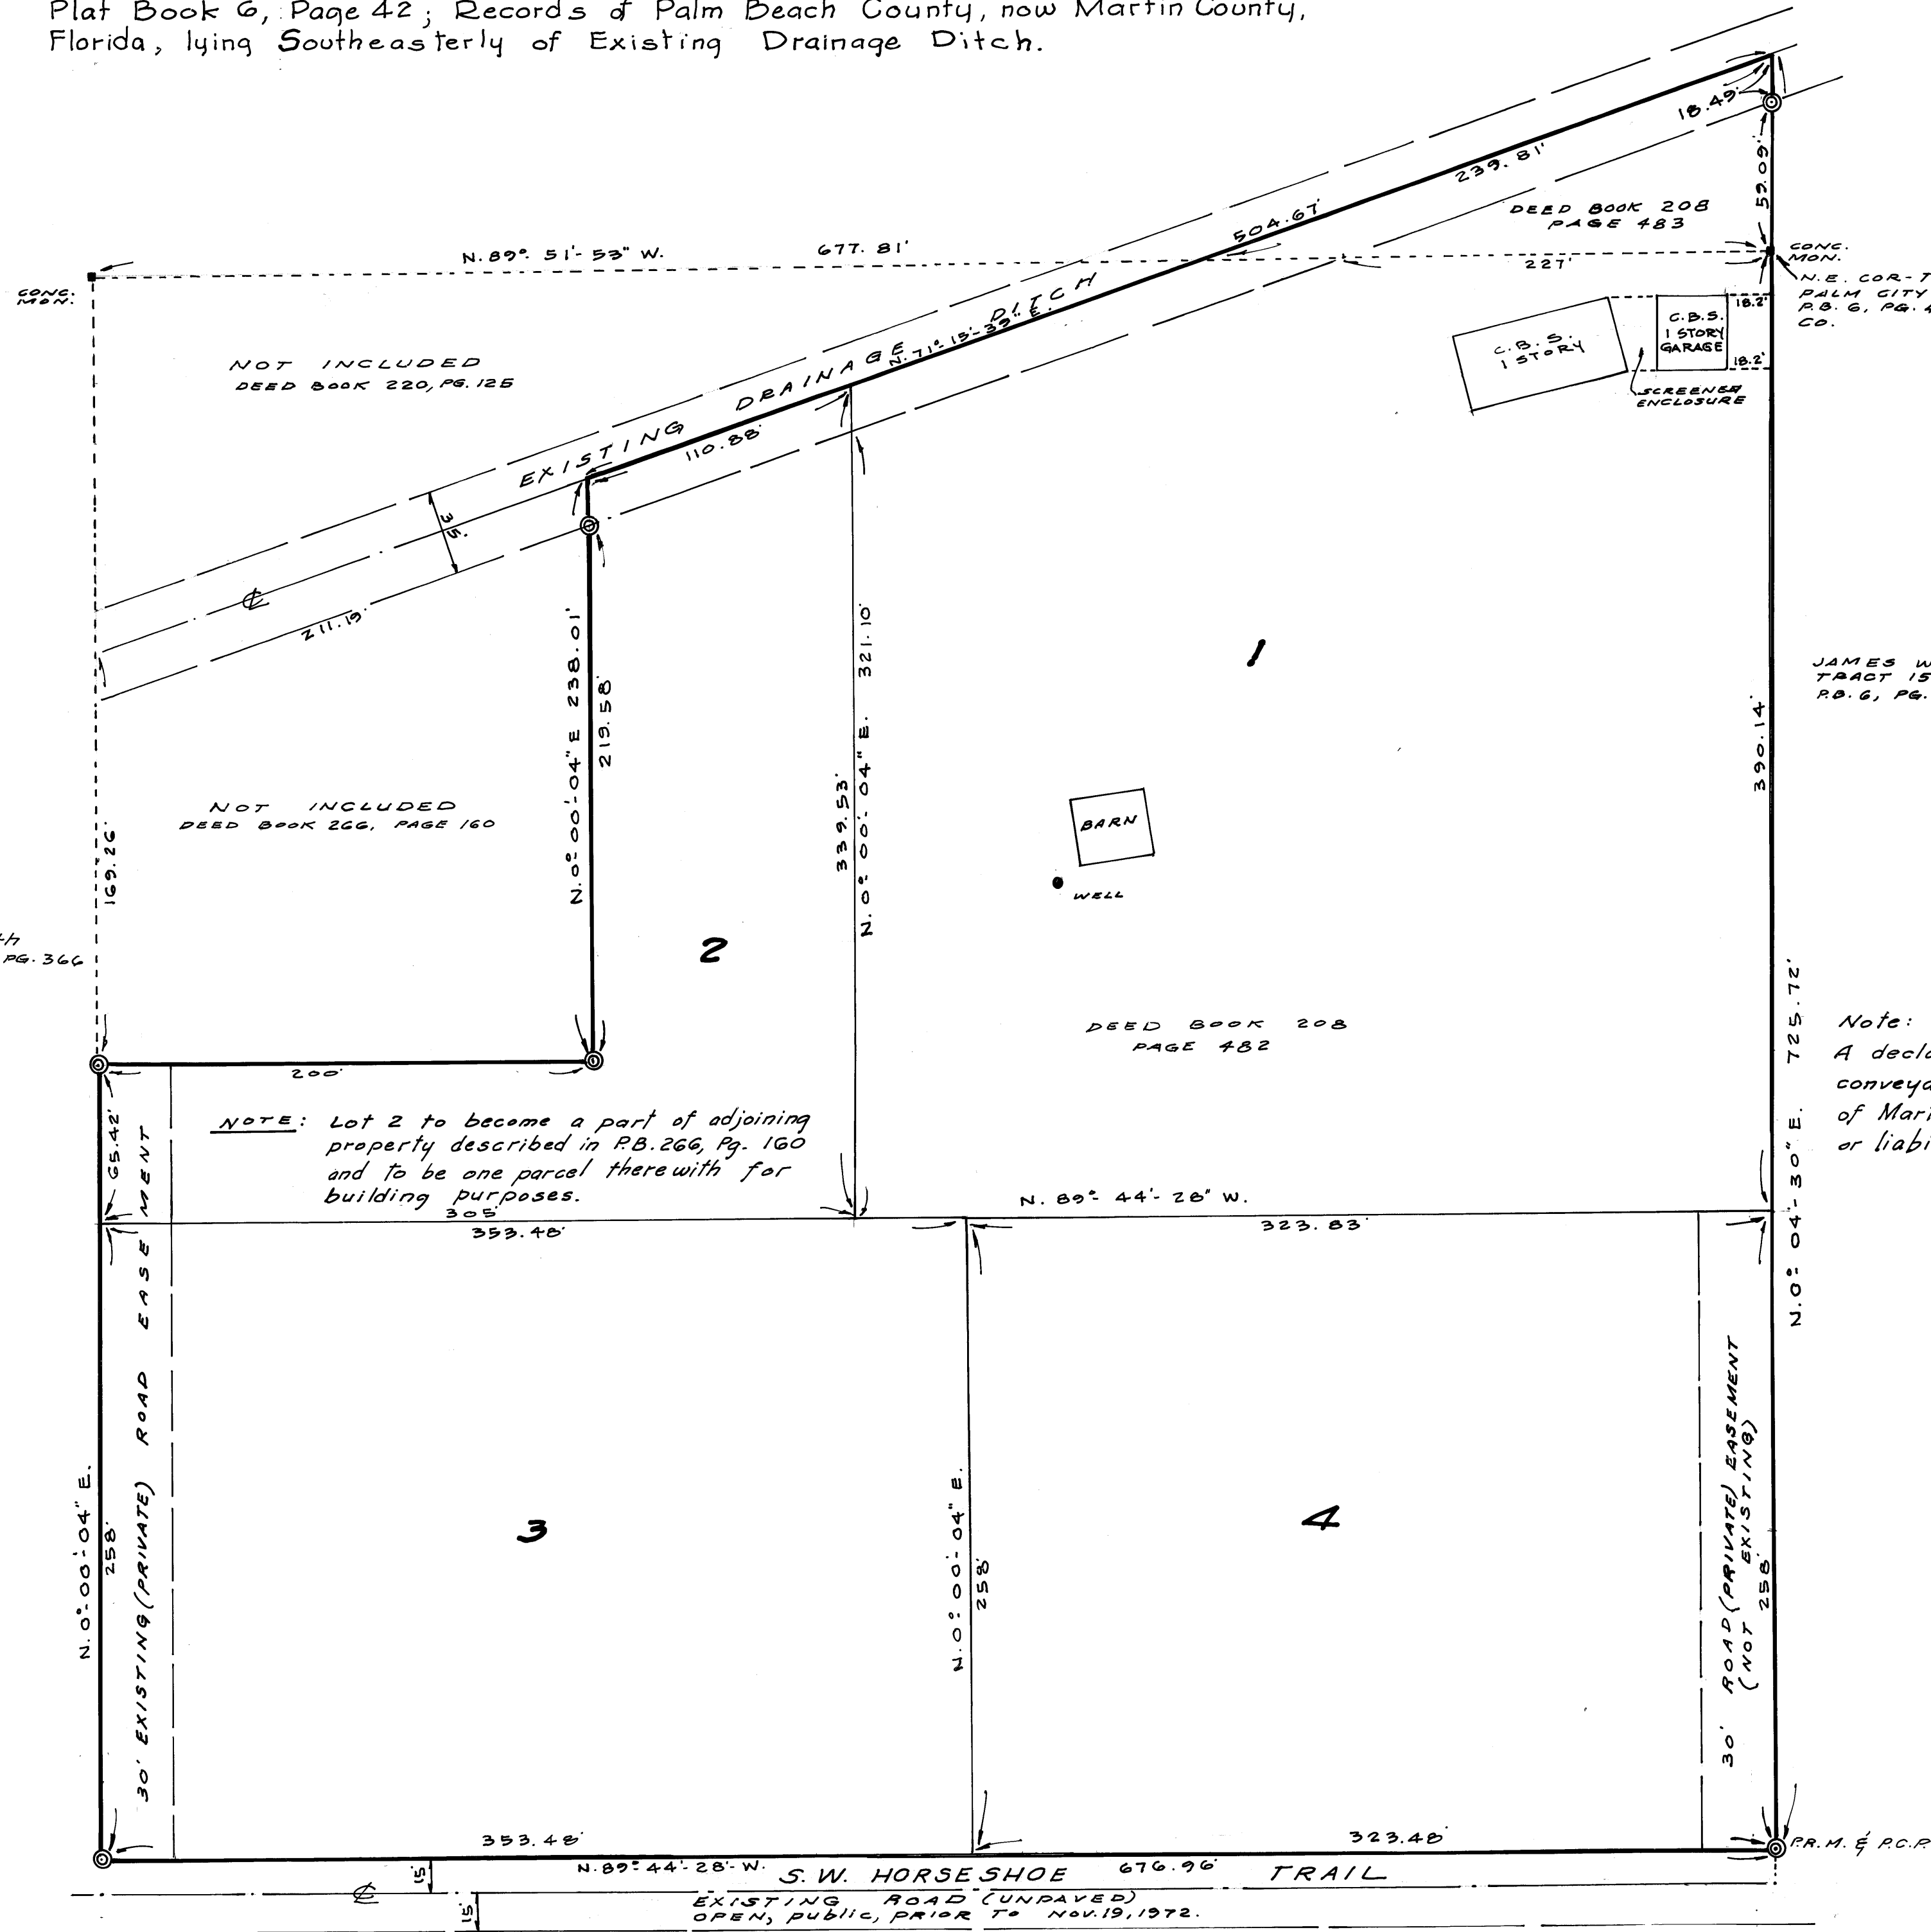

SURVEYOR'S CERTIFICATE

I, W.L. WILLIAMS, do hereby certify that this plat of WALL'S is a true and correct representation of the lands surveyed, that the survey was made under my supervision and that the survey data complies with all of the requirements of Chapter 177, Florida Statutes.

W.L. Williams
 W. L. WILLIAMS
 FLORIDA SURVEYOR REGISTRATION
 NO. 1272

APPROVAL OF COUNTY

STATE OF FLORIDA
 COUNTY OF MARTIN

This plat is hereby approved by the undersigned on the date or dates indicated

Sept. 30, 1974 Kenneth J. Ferrai
 DATE COUNTY ENGINEER
Sept. 30, 1974 Stephen B. Calvert
 DATE COUNTY ATTORNEY
Sept. 30, 1974 [Signature]
 DATE PLANNING AND ZONING DEPARTMENT
 MARTIN COUNTY, FLORIDA
 DIRECTOR

Note:
 A declaration is contained in each deed of conveyance that the Board of County Commissioners of Martin County should have no responsibility, duty, or liability with regard to any private street to be created.

CERTIFICATE OF OWNERSHIP

STATE OF FLORIDA
 COUNTY OF MARTIN

HARRIS B. WALL and CLAUDINE K. WALL, his wife, do hereby certify that they are the owners of the property described hereon.

DATED THIS 20th DAY OF AUGUST, 1974

Harris B. Wall
 HARRIS B. WALL
Claudine K. Wall
 CLAUDINE K. WALL

TITLE CERTIFICATION (F.S. 177.04)

STATE OF FLORIDA
 COUNTY OF MARTIN

I, Robert F. McRoberts, Jr ATTORNEY AT LAW hereby certify that: Apparent record title is in the person, persons, corporation or other entity which executed the certificate of ownership hereon.

DATED THIS 17 DAY OF SEPTEMBER, 1974

BY: Robert F. McRoberts, Jr

MORTGAGE HOLDER'S CONSENT

STUART NATIONAL BANK hereby certifies that it is the holder of a certain mortgage, lien, or encumbrance on the land described hereon and do consent to the dedication hereon and do subordinate their mortgage, lien, or encumbrance to such dedication. Signed and Sealed this 18th day of September, 1974.

Signed, sealed and delivered in the presence of:
Mary Ethel Spivey WITNESS
Carol M. Angela WITNESS

Stuart National Bank
Robert J. McRoberts