
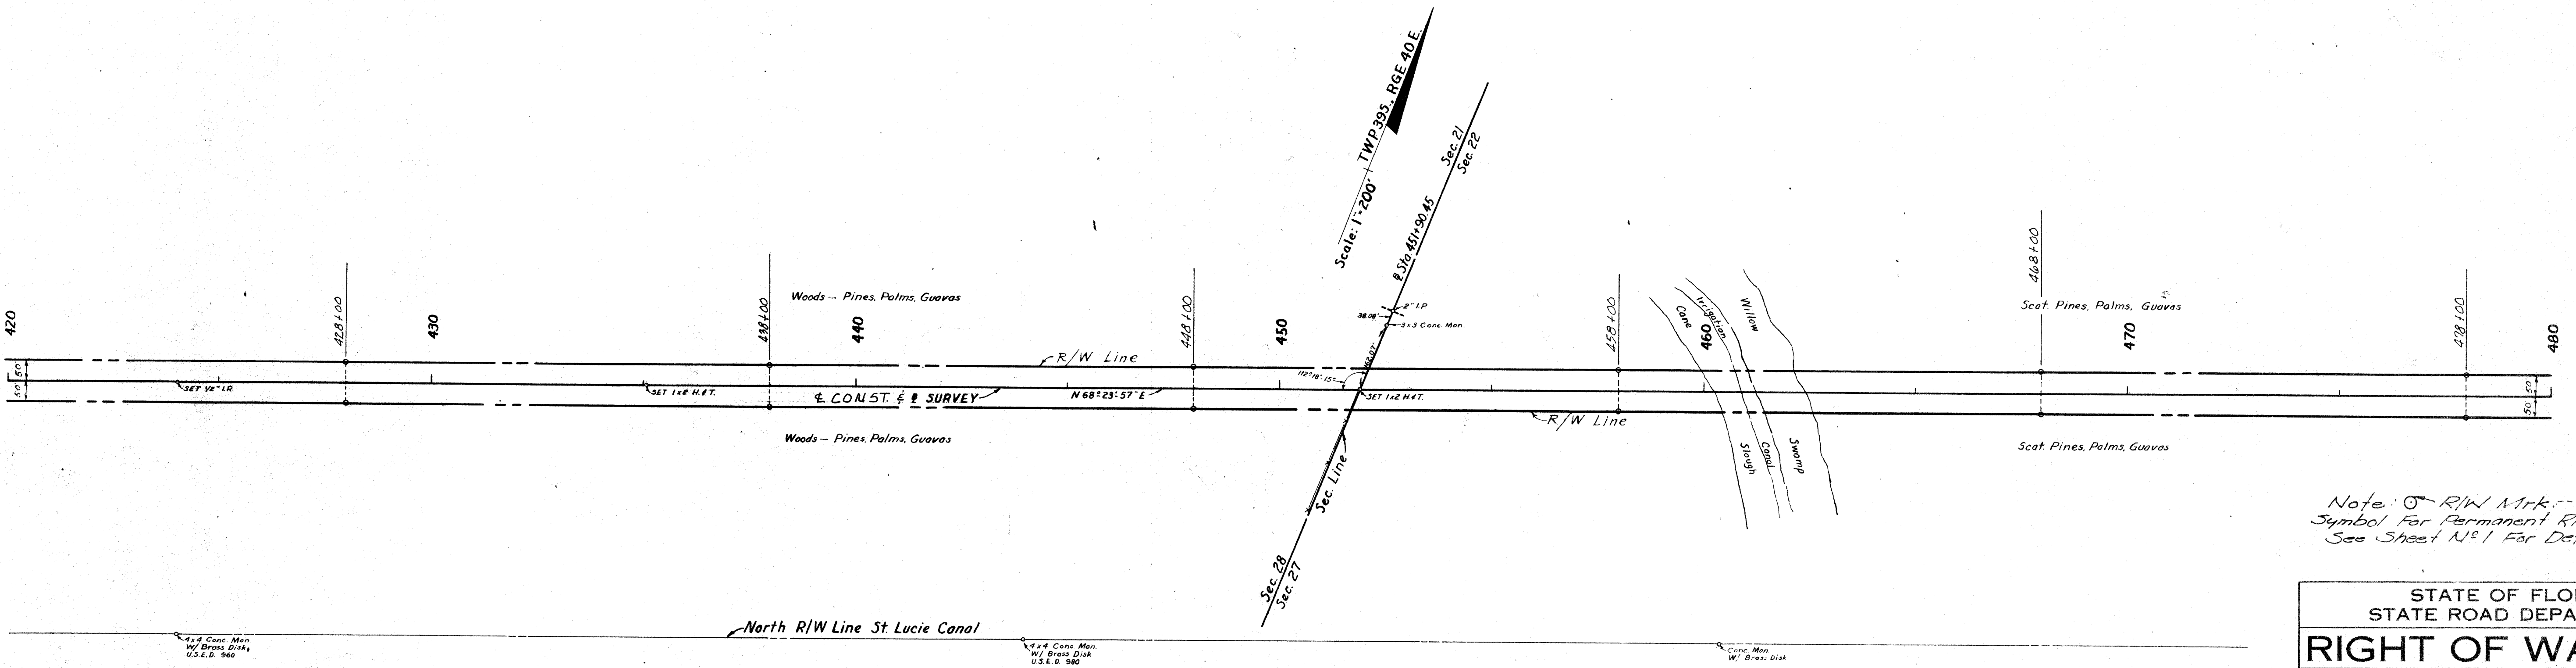


PB 6 Pg 80

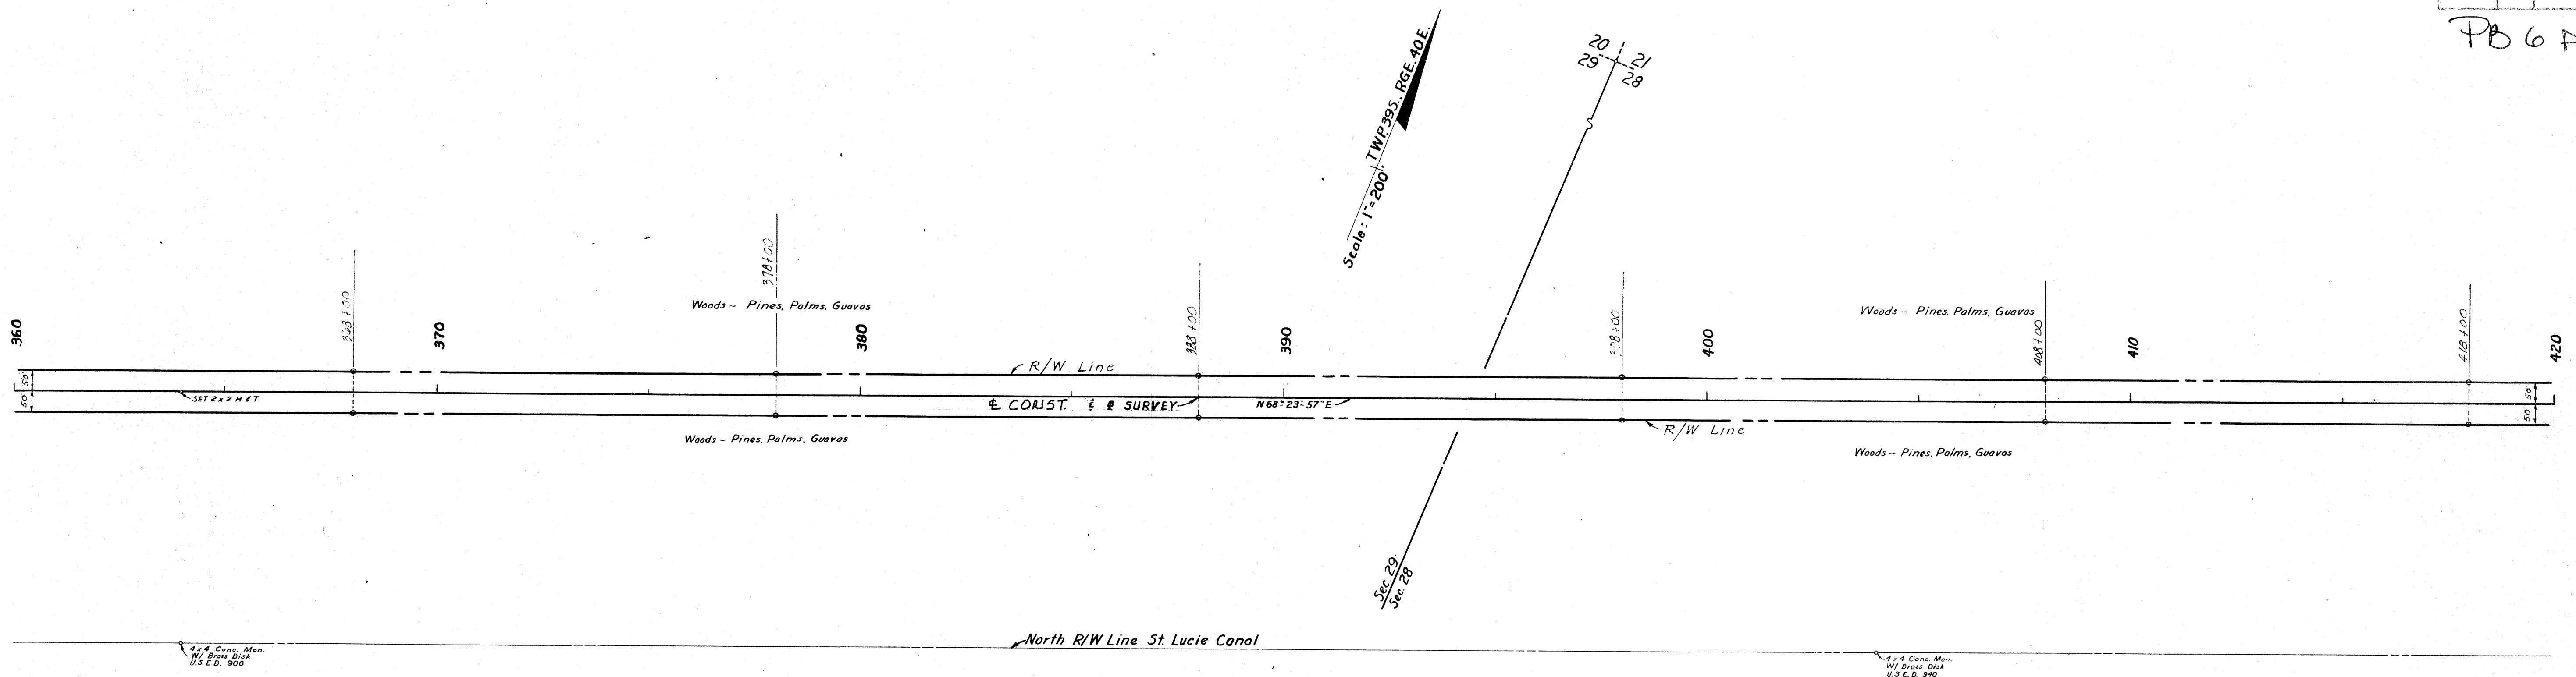

Note: \odot R/W Mtk. Symbol For Permanent R/W Markers See Sheet No. 1 For Details

STATE OF FLORIDA STATE ROAD DEPARTMENT			
RIGHT OF WAY MAP			
STATE ROAD No. 5-726		MARTIN COUNTY	
BY	DATE	APPROVED BY	DATE
CRIMMINGS	June '68	<i>[Signature]</i>	10/17/68
TRACED	Griffin June '68		
CHECKED			
COMPARED			
INDEXED			
MARTIN COUNTY (State Rd. Dept.) "CITRUS BOULEVARD" RIGHT OF WAY a PLAT BOOK 6, PAGE 80 (sheet # 11)			
SECTION 89503-2602		SHEET 2 OF 3	

REVISION	BY	DATE
PRINT & Note	MLD	11-26-74
Const.	LKC-MHC	1-5-72