

1975 JUN 16 PM 12:57

LOUISE V. ISAACS  
CLERK OF CIRCUIT COURT  
BY \_\_\_\_\_ D.C.

I, LOUISE V. ISAACS, CLERK OF THE CIRCUIT COURT OF MARTIN COUNTY, FLORIDA, HEREBY CERTIFY THAT THIS PLAT WAS FILED FOR RECORD IN PLAT BOOK 6, PAGE 89, MARTIN COUNTY FLORIDA, PUBLIC RECORDS, THIS 6 DAY OF June, 1975.



LOUISE V. ISAACS, CLERK  
CIRCUIT COURT  
MARTIN COUNTY, FLORIDA

FILE NO. 228539  
BY Richard W. Bunnell  
DEPUTY CLERK

# Parrish Plat No. 1

A Subdivision of Lot 118, Plat of Gomez Grant and Jupiter Island, Plat Book I, Page 80, Public Records of Palm Beach (now) Martin County, Florida.

Town of Jupiter Island, Martin County, Florida

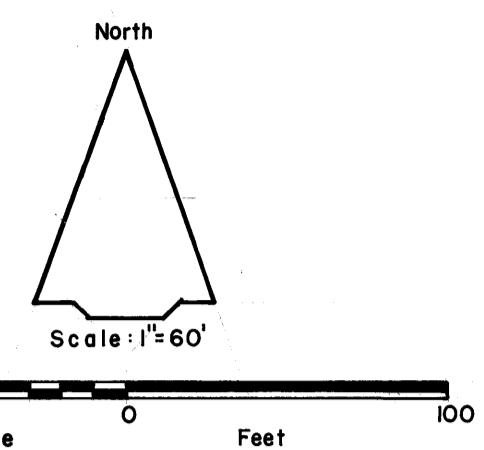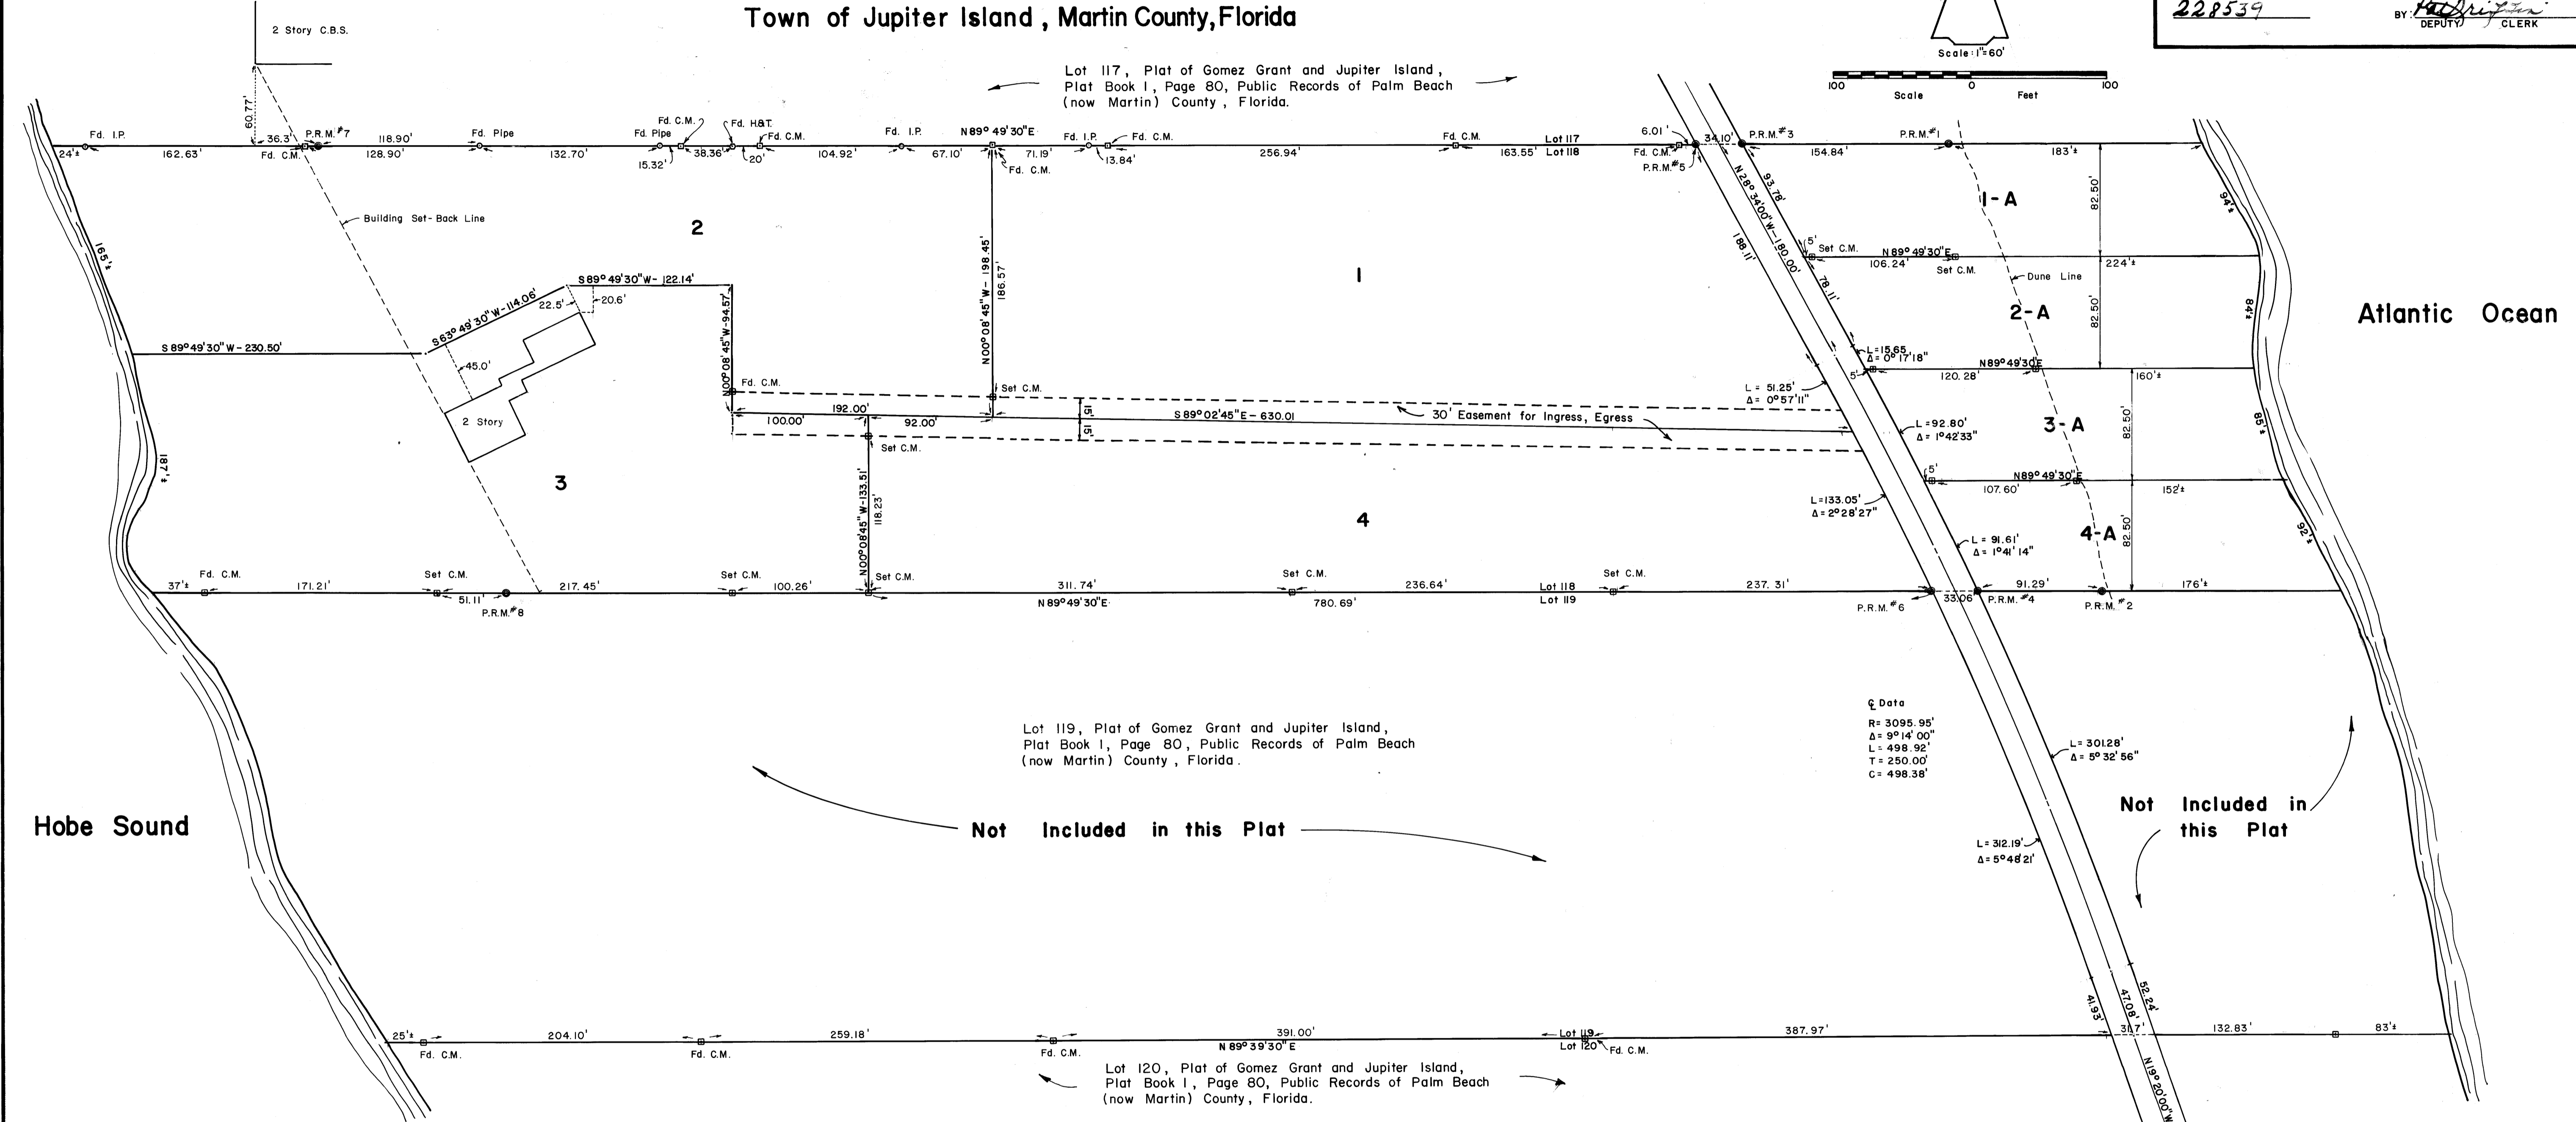

Q Data  
R = 3095.95'  
Δ = 9° 14' 00"  
L = 498.92'  
T = 250.00'  
C = 498.38'

Hobe Sound

Atlantic Ocean

Not Included in this Plat

Not Included in this Plat

### Certification

I Hereby Certify that the plat shown hereon is a true and correct representation of a survey made under my direction and supervision and that said survey is accurate to the best of my knowledge and belief and that permanent reference monuments have been placed as required by law. Survey data as shown hereon complies with chapter 177 Florida Statutes.

Lee Brock  
Registered Land Surveyor  
Florida Certificate No. 2157

Subscribed and Sworn to before me this 17th day of May A.D. 1975 at Stuart, Florida.

Richard W. Bunnell  
Notary Public  
My Commission Expires July 1, 1975

### Acknowledgement

Washington, D.C.  
Before me this day personally appeared Wayne W. Parrish and Frances K. Parrish, husband and wife to me known to be the individual described in and executed the foregoing Certificate of Ownership and they duly acknowledge before me that they executed the same, as such owner. Witness my hand and official seal at Washington, D.C., this 10th day of June A.D., 1975.

My Commission Expires April 14, 1977

Helma W. Abbott  
Notary Public

### Certificate of Ownership

Washington, D.C.  
Wayne W. Parrish and Frances K. Parrish, husband and wife, certify that we are the owners of the property described hereon, in witness whereof, we have hereunto set our hands and seals this 10th day of June A.D., 1975.

ATTEST: BY:  
D. Gayle Jensen Wayne W. Parrish  
Witness Husband  
D. Gayle Jensen Frances K. Parrish  
Witness Wife

### Title Certification

I, T.T. Oughterson, a member of the Florida Bar, hereby certify that apparent record title is in the person, persons, corporation or other entry which executed the certificate of ownership hereon.  
T. T. Oughterson  
Attorney at Law

### Approval

State of Florida  
County of Martin  
It is hereby certified that this plat has been officially approved for record by the Town of Jupiter Island of the County of Martin, Florida, this 12th day of May A.D., 1975.  
Approved: Conda Lamar 5/12/75  
Mayor Date  
Robert Vand Dyke 5/12/75  
Town Manager Date