

6-92

229468

FILED FOR RECORD
MARTIN COUNTY, FLA.

1975 JUL -2 AM 9:36

SCALE 1": 400'


LOUISE V. ISAACS
CLERK OF CIRCUIT COURT
BY D.C.I, Billy G. Pelham, as Director of Administration of the State of Florida Department of Transportation, do hereby certify that this map is the official Map of Location and Survey of a portion of Section 89513 in Martin County, Florida. Said portion of Section 89513 extending from State Road A-1-A Northerly along Palm Beach Road to East 16th Court in Stuart including intersection with State Road A-1-A.

Prepared and adopted by the State of Florida Department of Transportation under provisions of Section 335.02 Florida Statutes of 1955.

*Billy G. Pelham*Director of Administration
State of Florida Department of TransportationAttest: *Carolyn Scalerin*
Executive SecretaryApproved: *J. E. Mardel*
Engineer of Rights of Way
Date: 5-16-75Filed for record in the Office of
the Clerk of the Circuit Court for
the County of Martin, State of
Florida, in Map Book ⁶
Page 9th, on the 2nd
day of July, A.D. 1975.Louise V. Isaacs - by *Charlotte Burkley, A.C.*
Clerk of the Circuit Court
Martin County, Florida

Martin Co.

A.L.L.

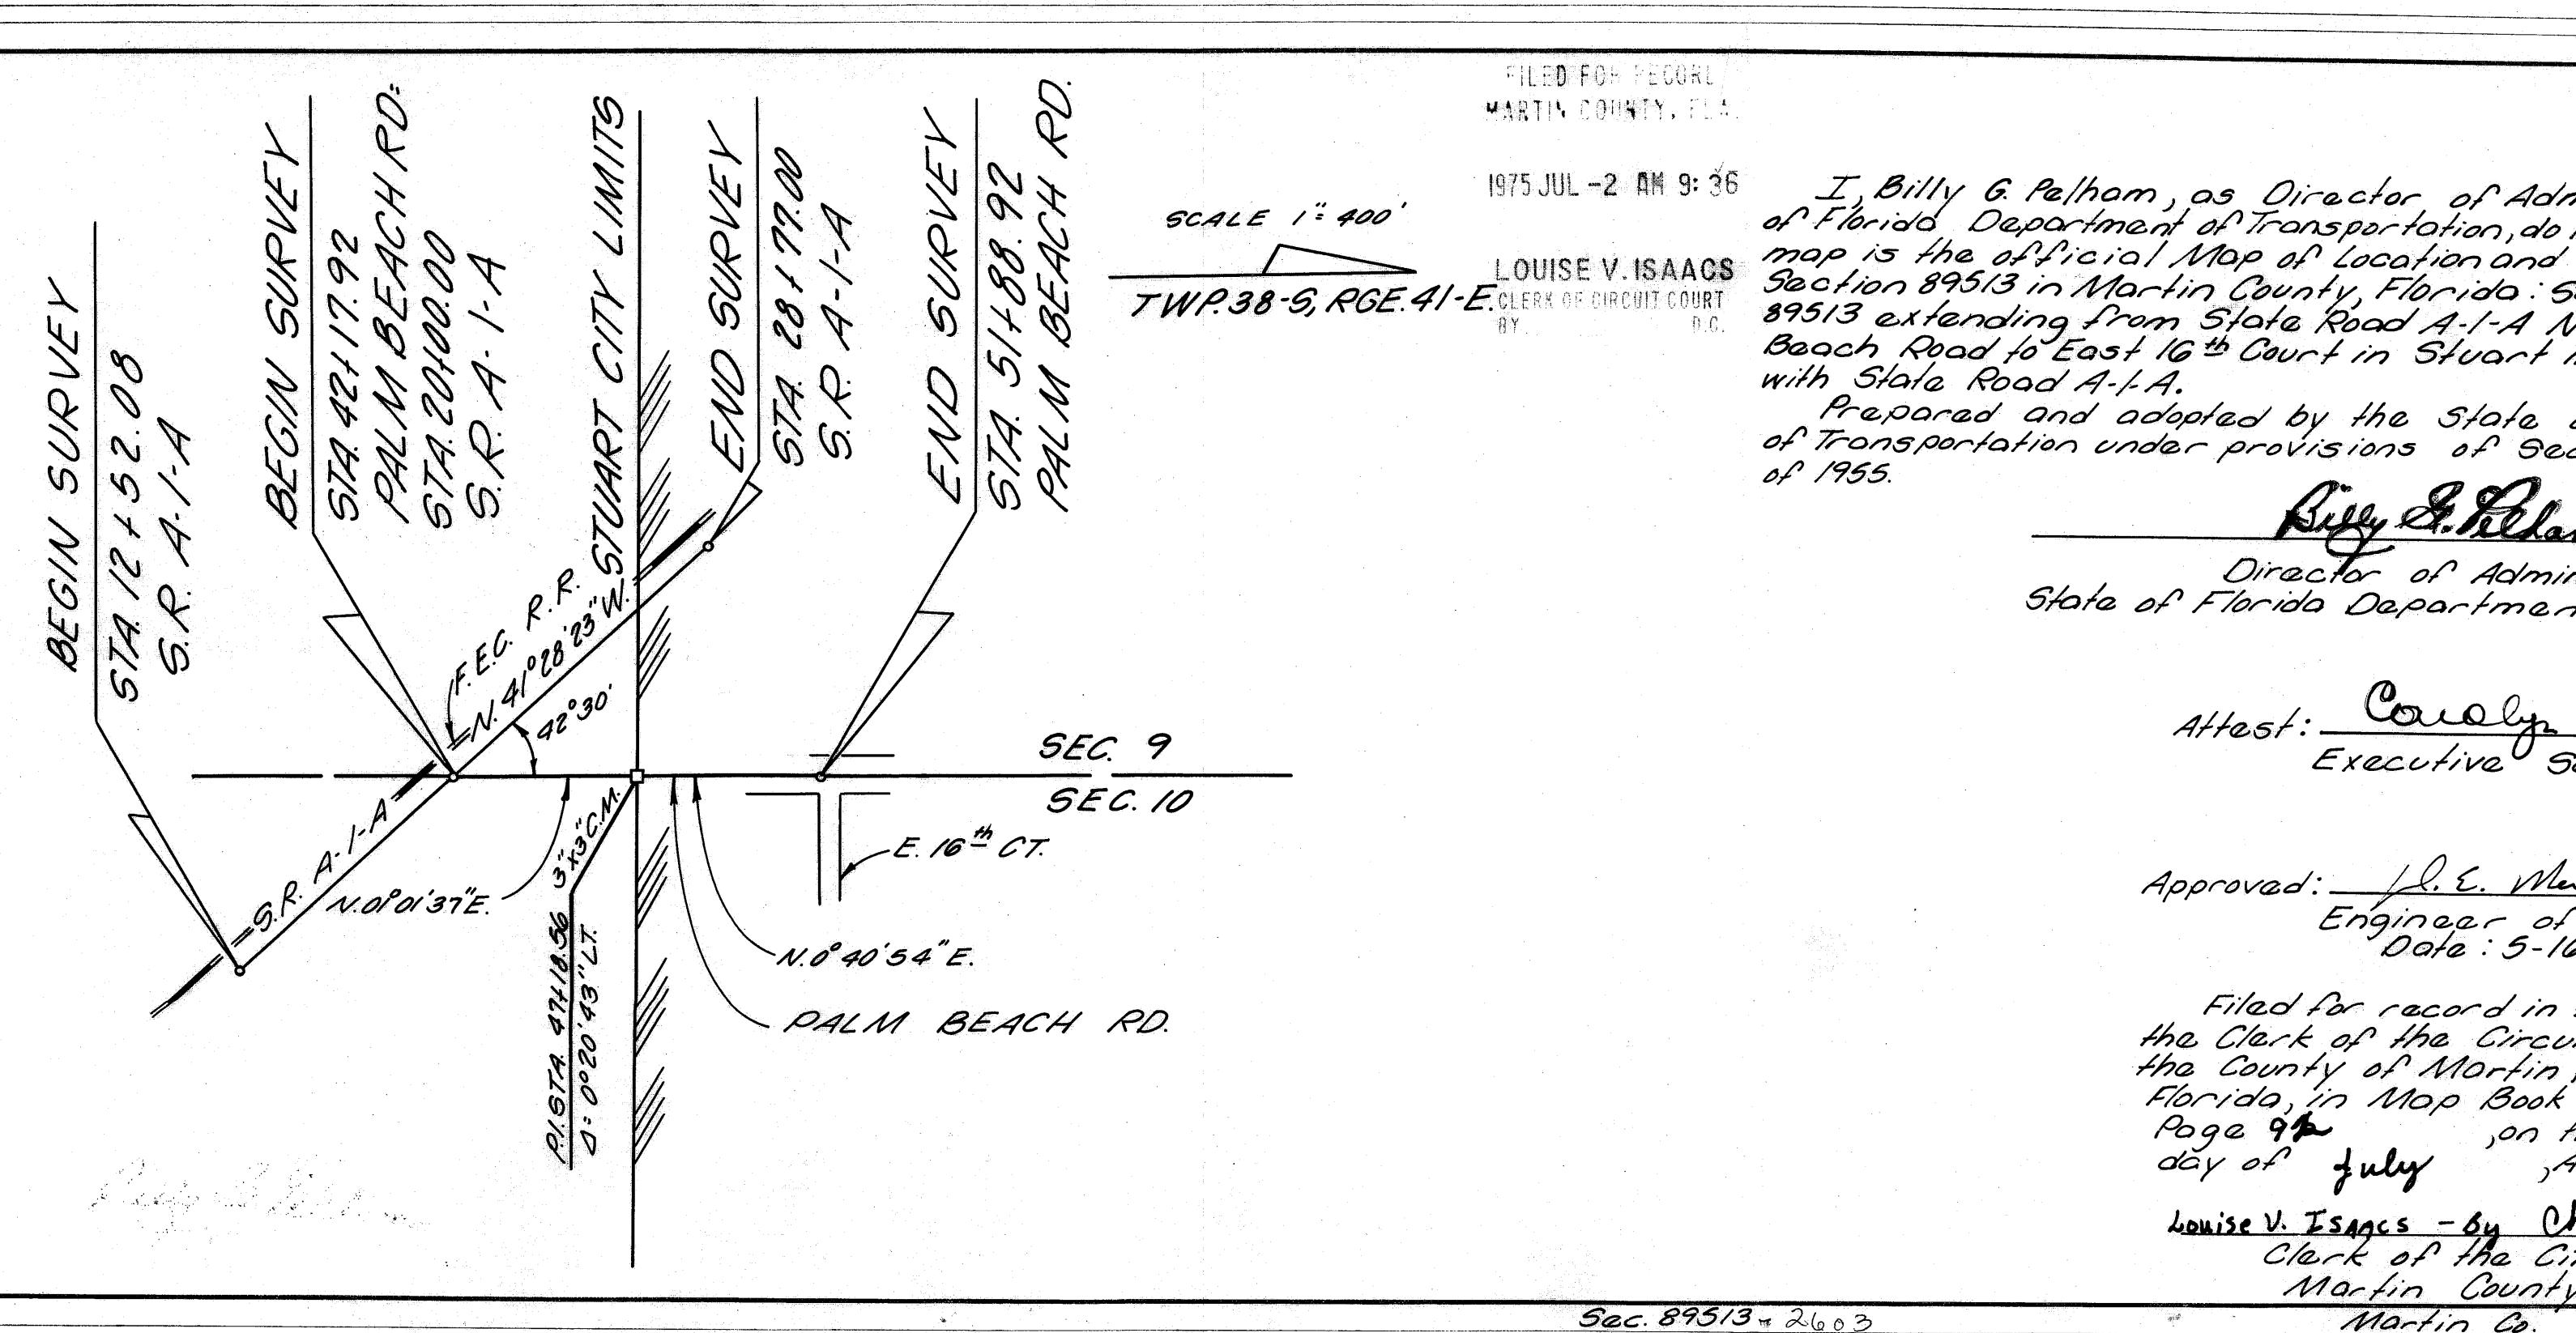

Sec. 89513 - 2603