


FED. ROAD DIV. NO.	STATE	F A PROJECT NO.	FISCAL YEAR	SHEET NO.
3	FLA.			



File No. 242602
 Filed this 9th day of MARCH
 1976 in Plat Book 6,
 Page 98.

Louise V. Isaacs
 Clerk of the Circuit Court
 By: Gwen Henry
 Deputy Clerk

MARTIN COUNTY, FLA.
 1976 MAR -9 AM 10:43
 LOUISE V. ISAACS
 CLERK OF CIRCUIT COURT
Gwen Henry

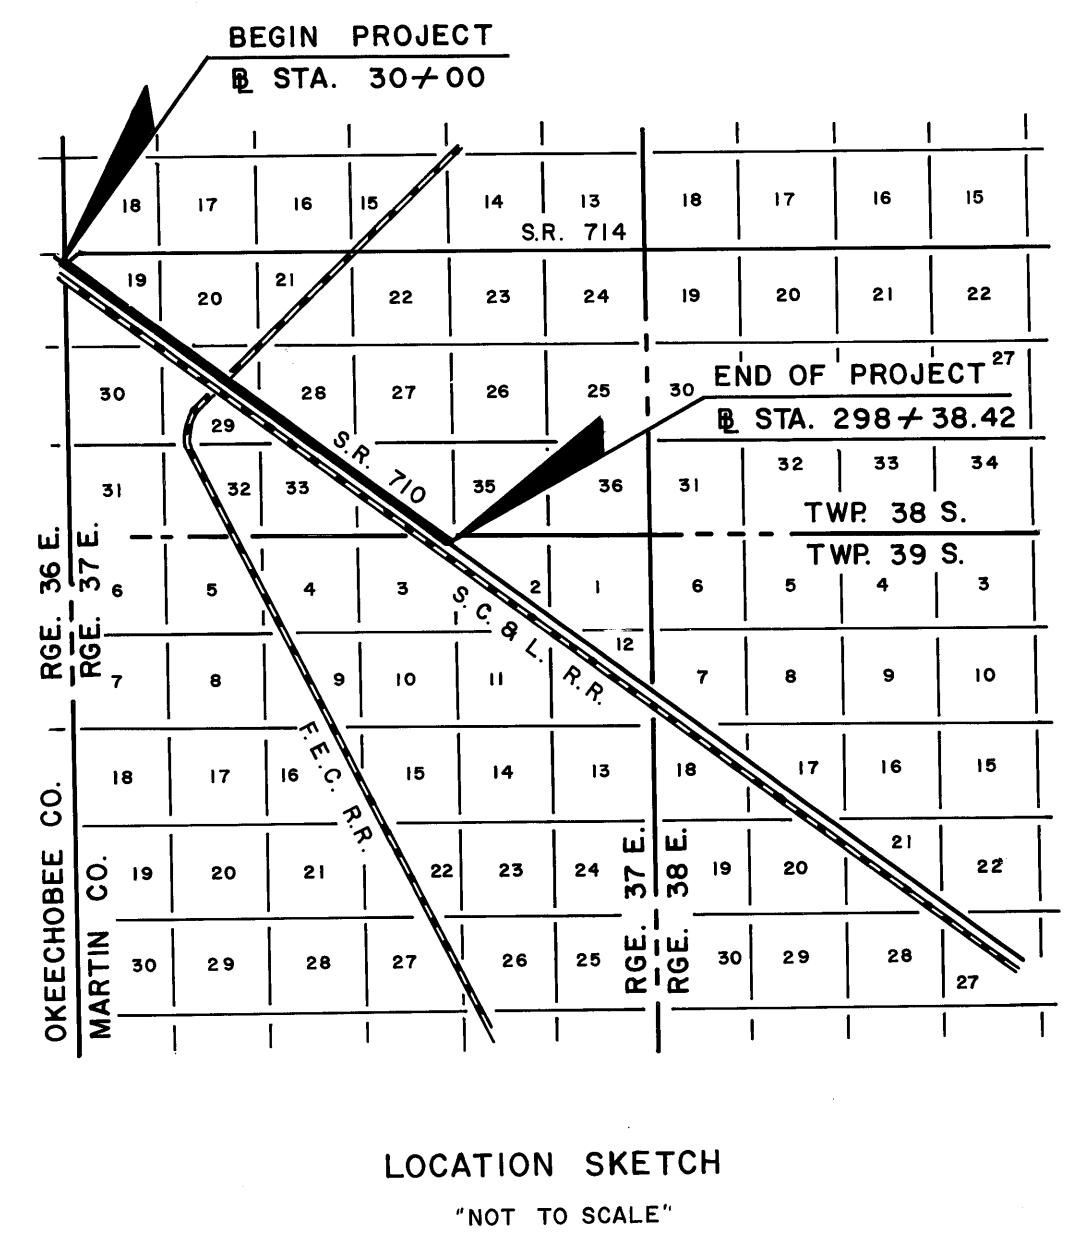

BEARING REFERENCE
 89090-2506 S.R. 714

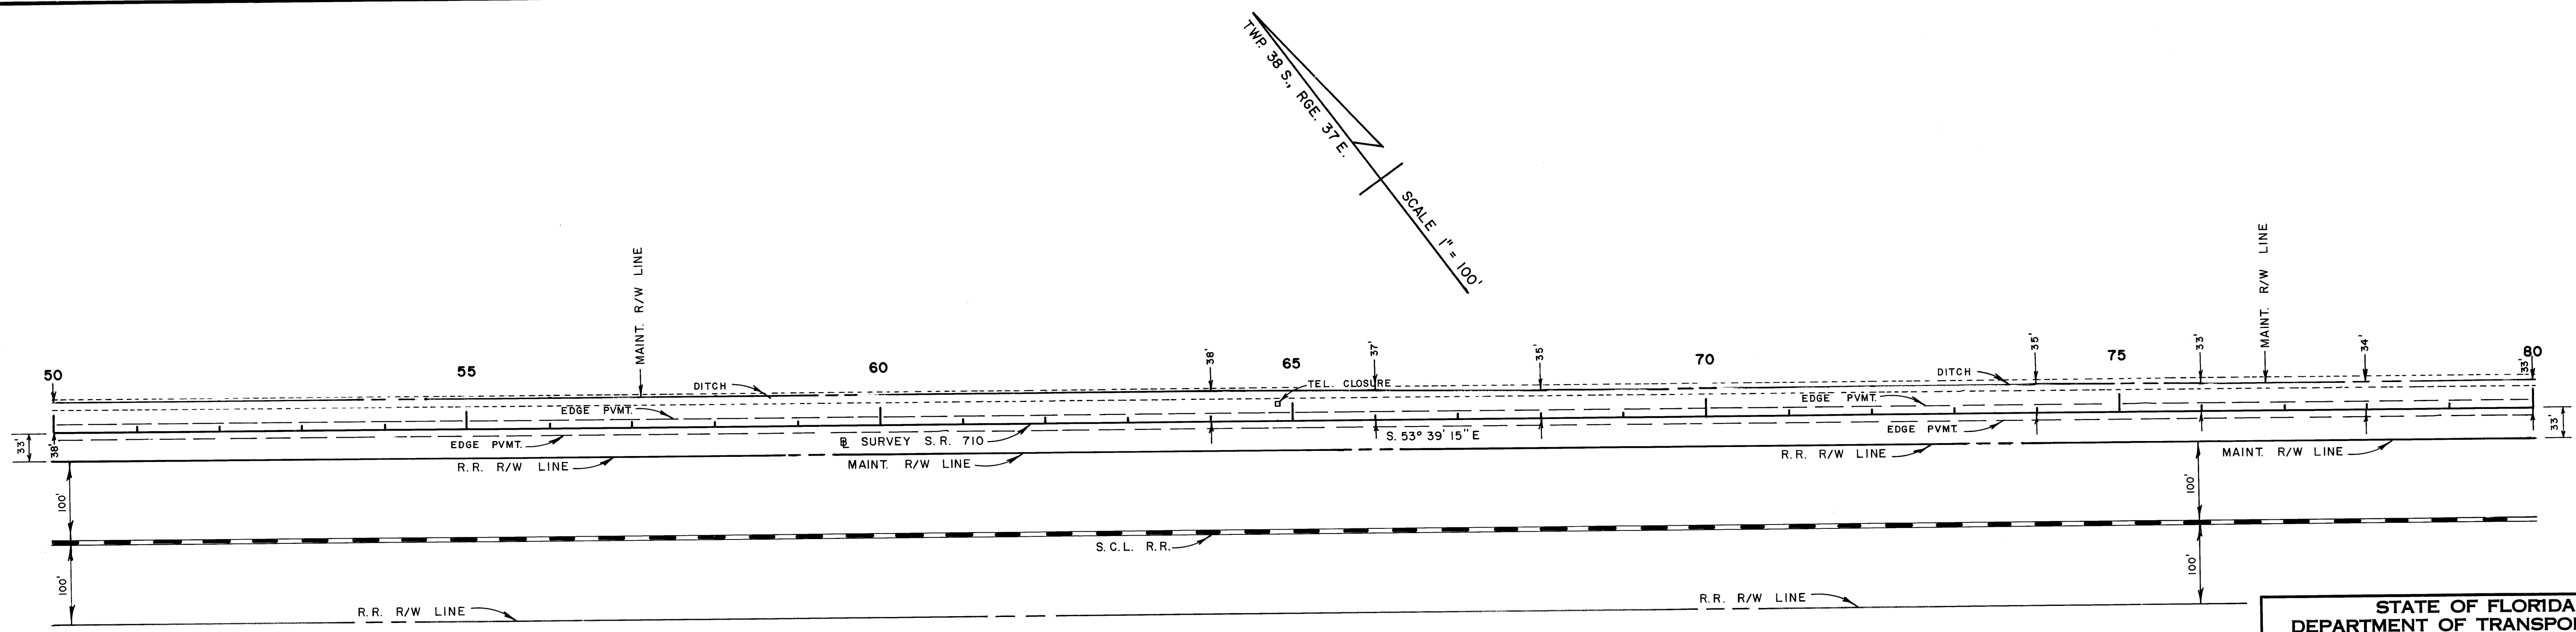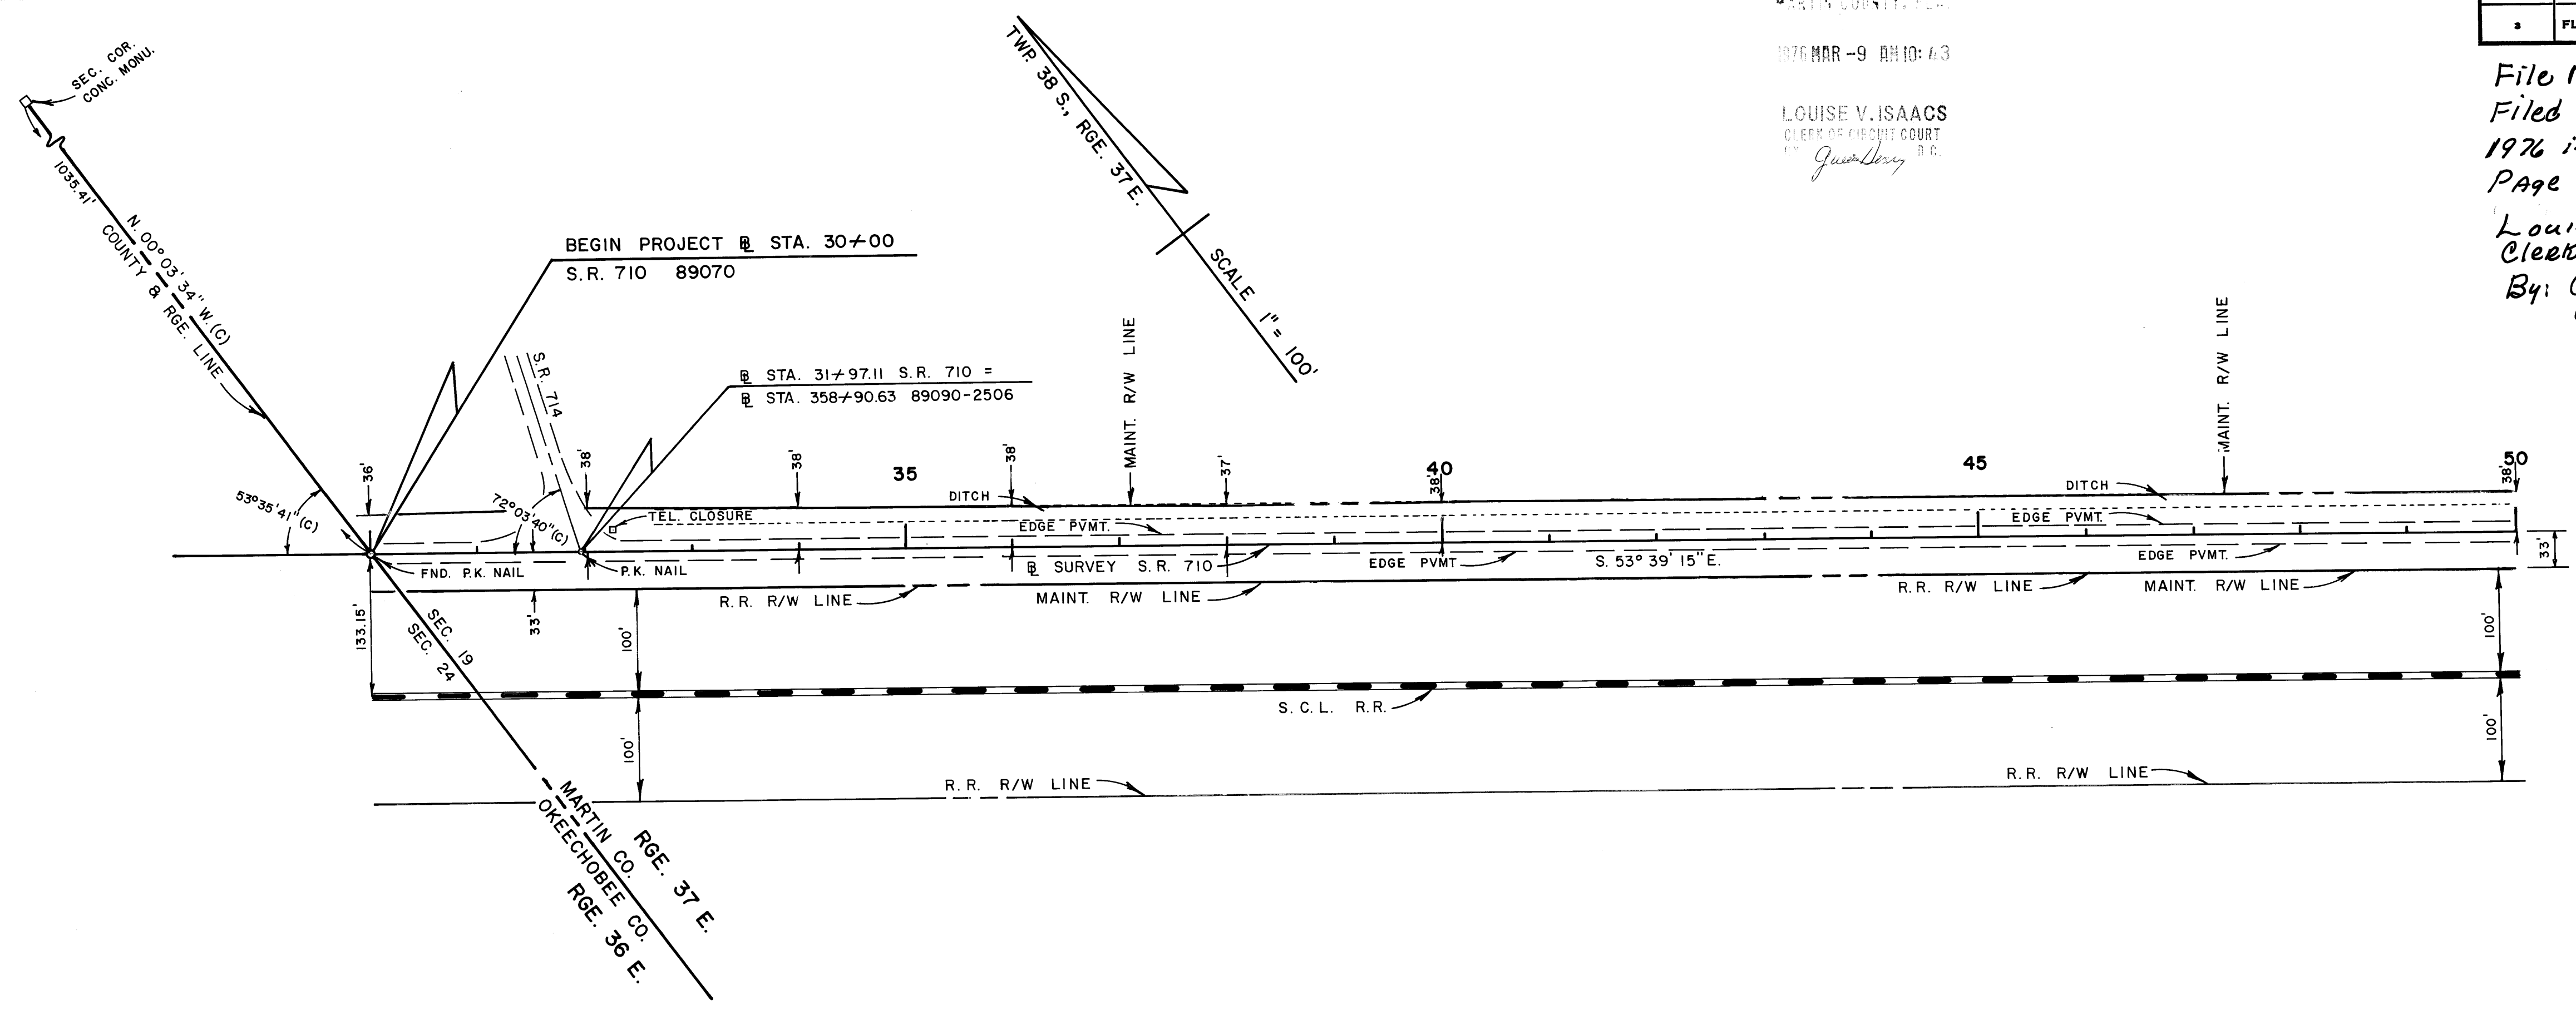

STATE OF FLORIDA DEPARTMENT OF TRANSPORTATION			
MAINTENANCE MAP			
STATE ROAD NO. 710		MARTIN COUNTY	
BY	DATE	APPROVED BY	DATE
DRAWN STOUT	DEC. 75	<i>[Signature]</i>	
TRACED STOUT	DEC. 75		
CHECKED HALL	JAN. 76	<i>[Signature]</i>	2-22-76
COMPARED			
INDEXED			
REVISION	BY	DATE	