
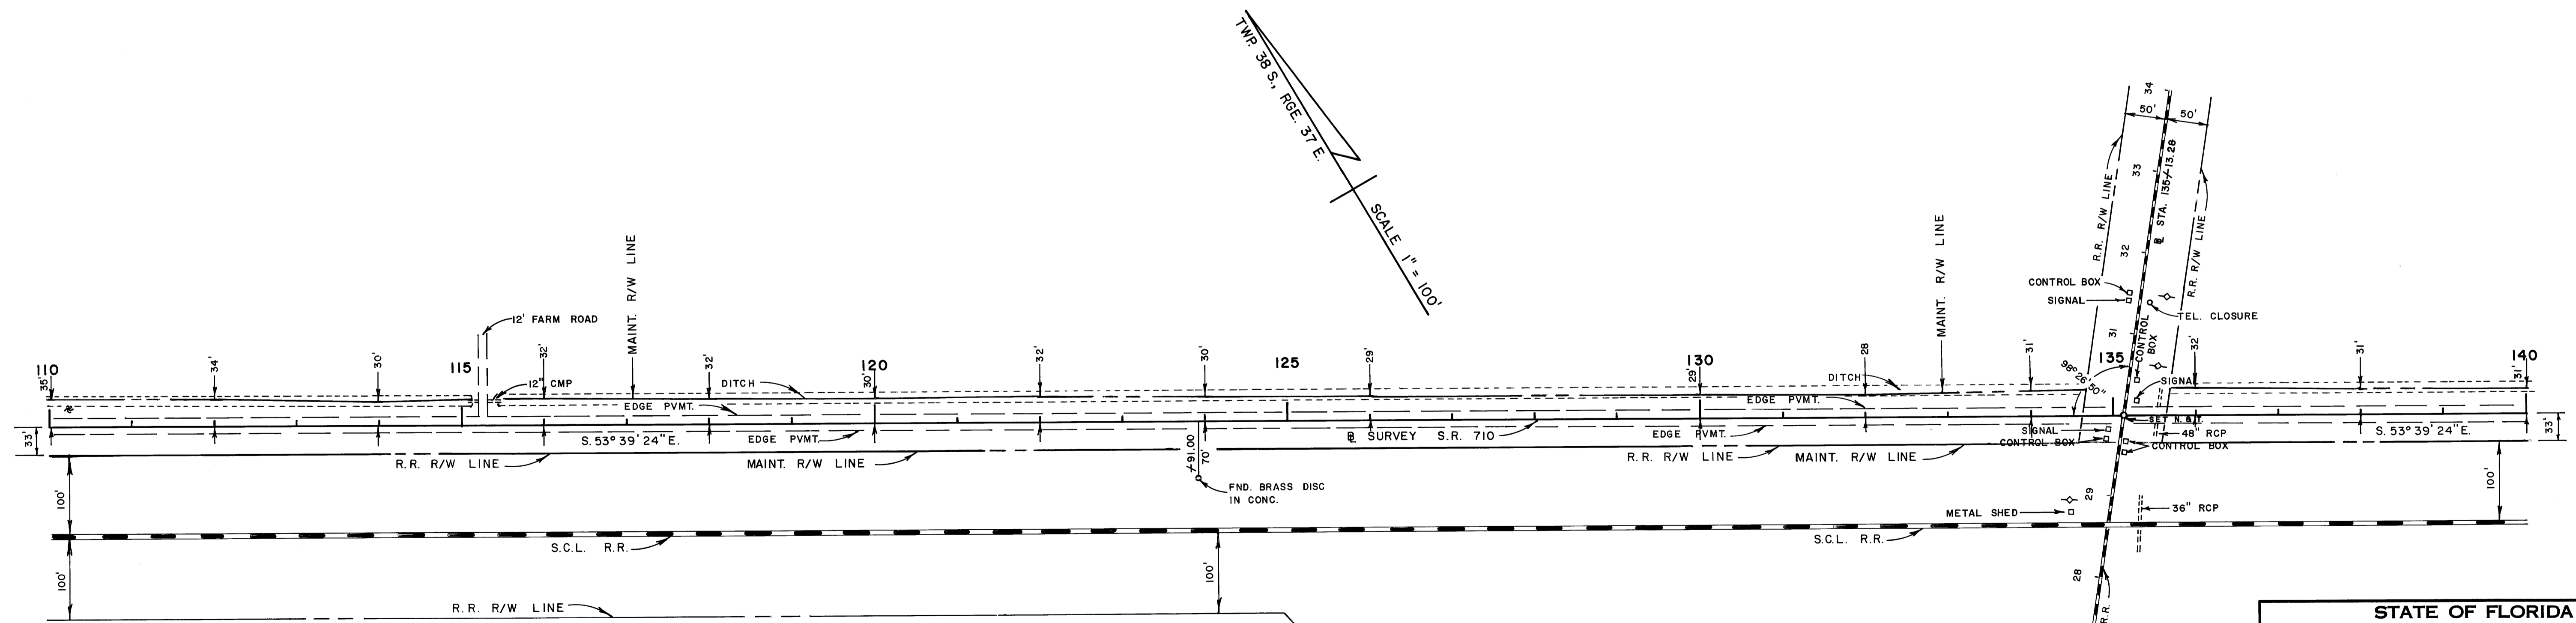


P13 46 76 95 Sheet 2 of 5

FED. ROAD DIV. No.	STATE	F A PROJECT NO.	FISCAL YEAR	SHEET No.
3	FLA.			

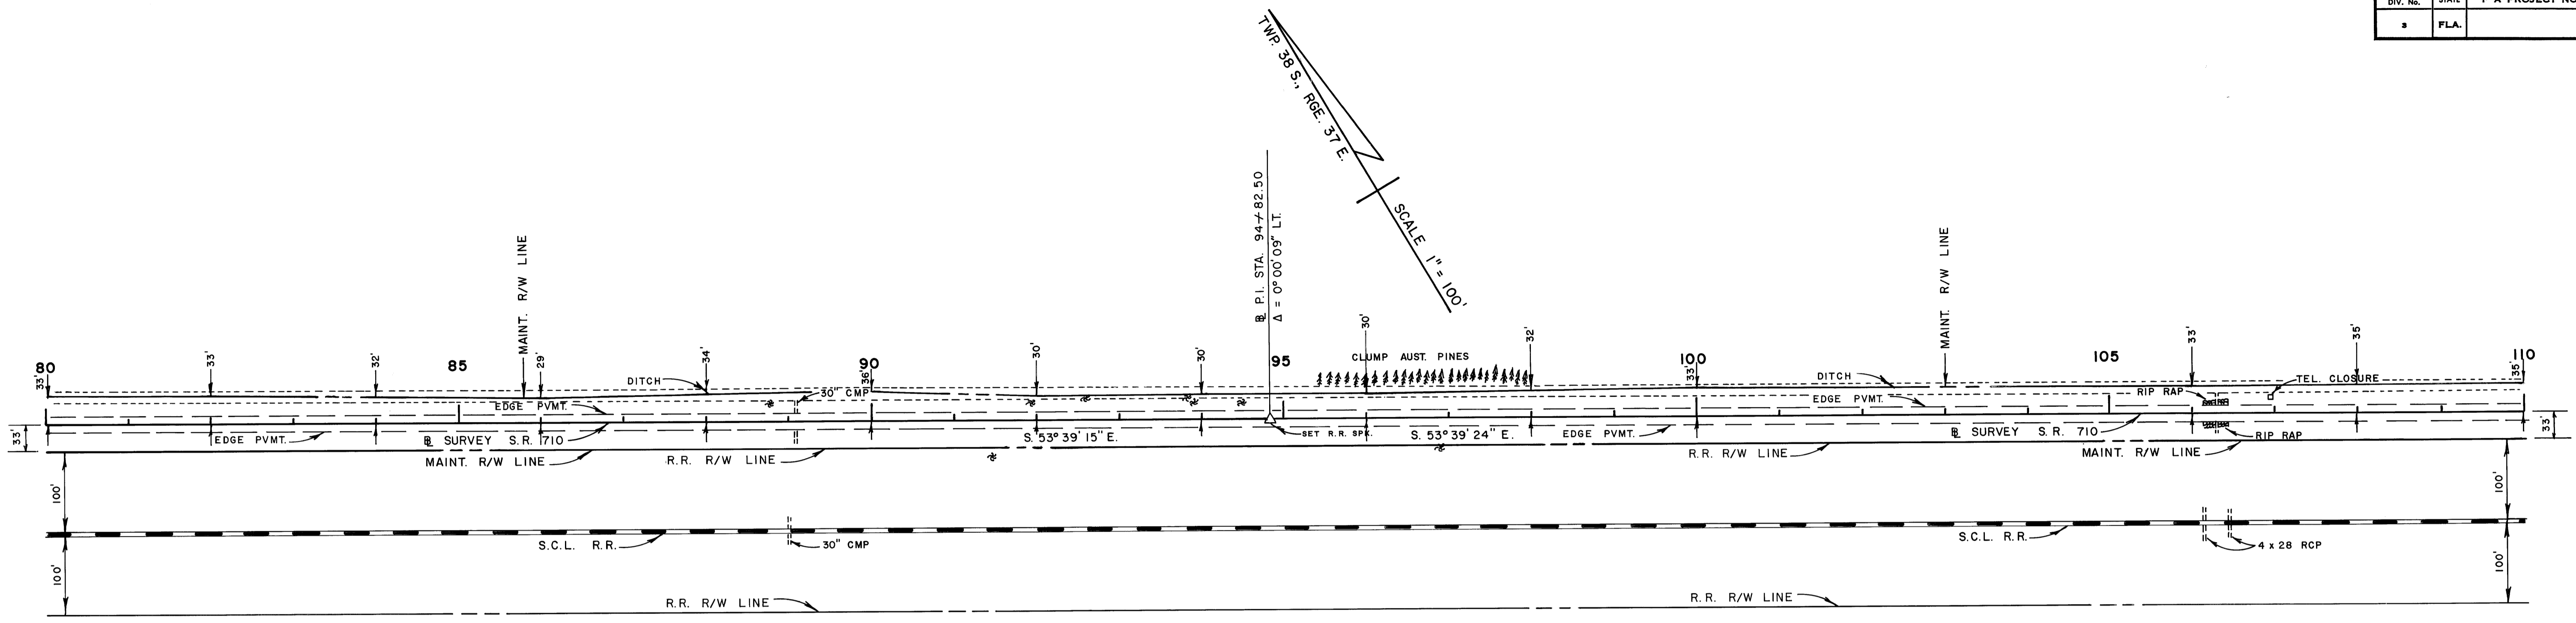

**STATE OF FLORIDA  
DEPARTMENT OF TRANSPORTATION  
MAINTENANCE MAP**

STATE ROAD NO. 710      MARTIN      COUNTY

BY	DATE	APPROVED BY	DATE
DRAWN STOUT	12-17-75	<i>[Signature]</i>	
TRACED STOUT	12-17-75		
CHECKED HALL	JAN. 76	<i>[Signature]</i>	DISTRICT ENGINEER
COMPARED			
INDEXED			

SECTION 89070-2508      SHEET 2 OF 5