
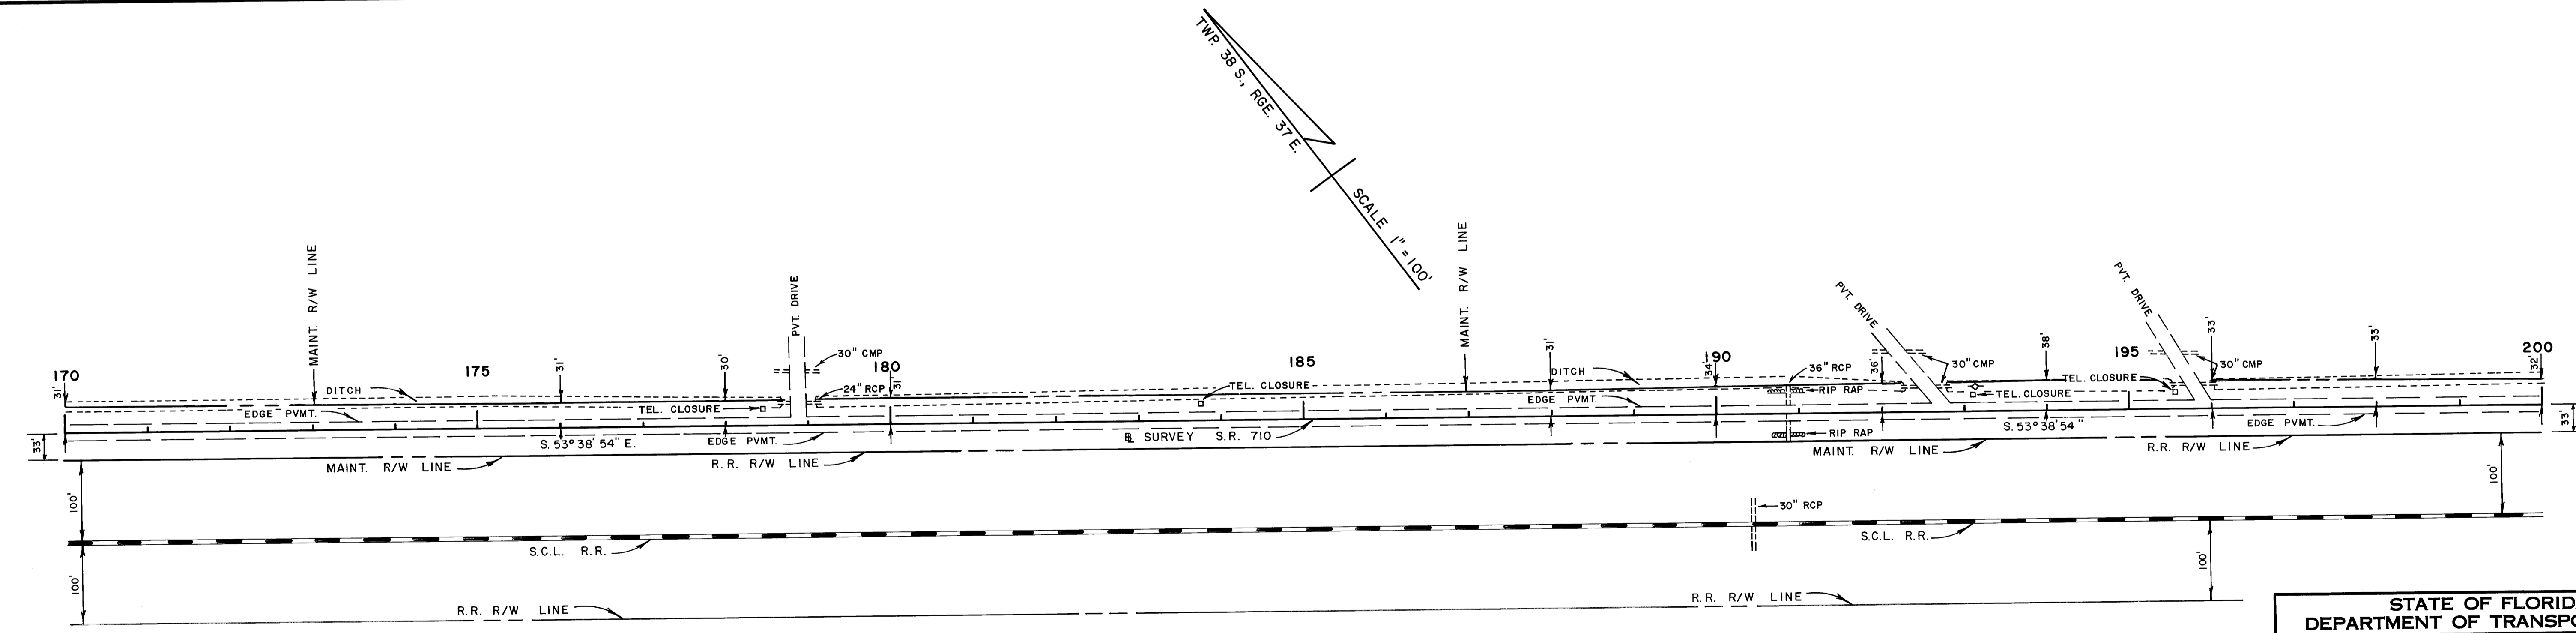


FED. ROAD DIV. No.	STATE	F A PROJECT NO.	FISCAL YEAR	SHEET No.
3	FLA.			

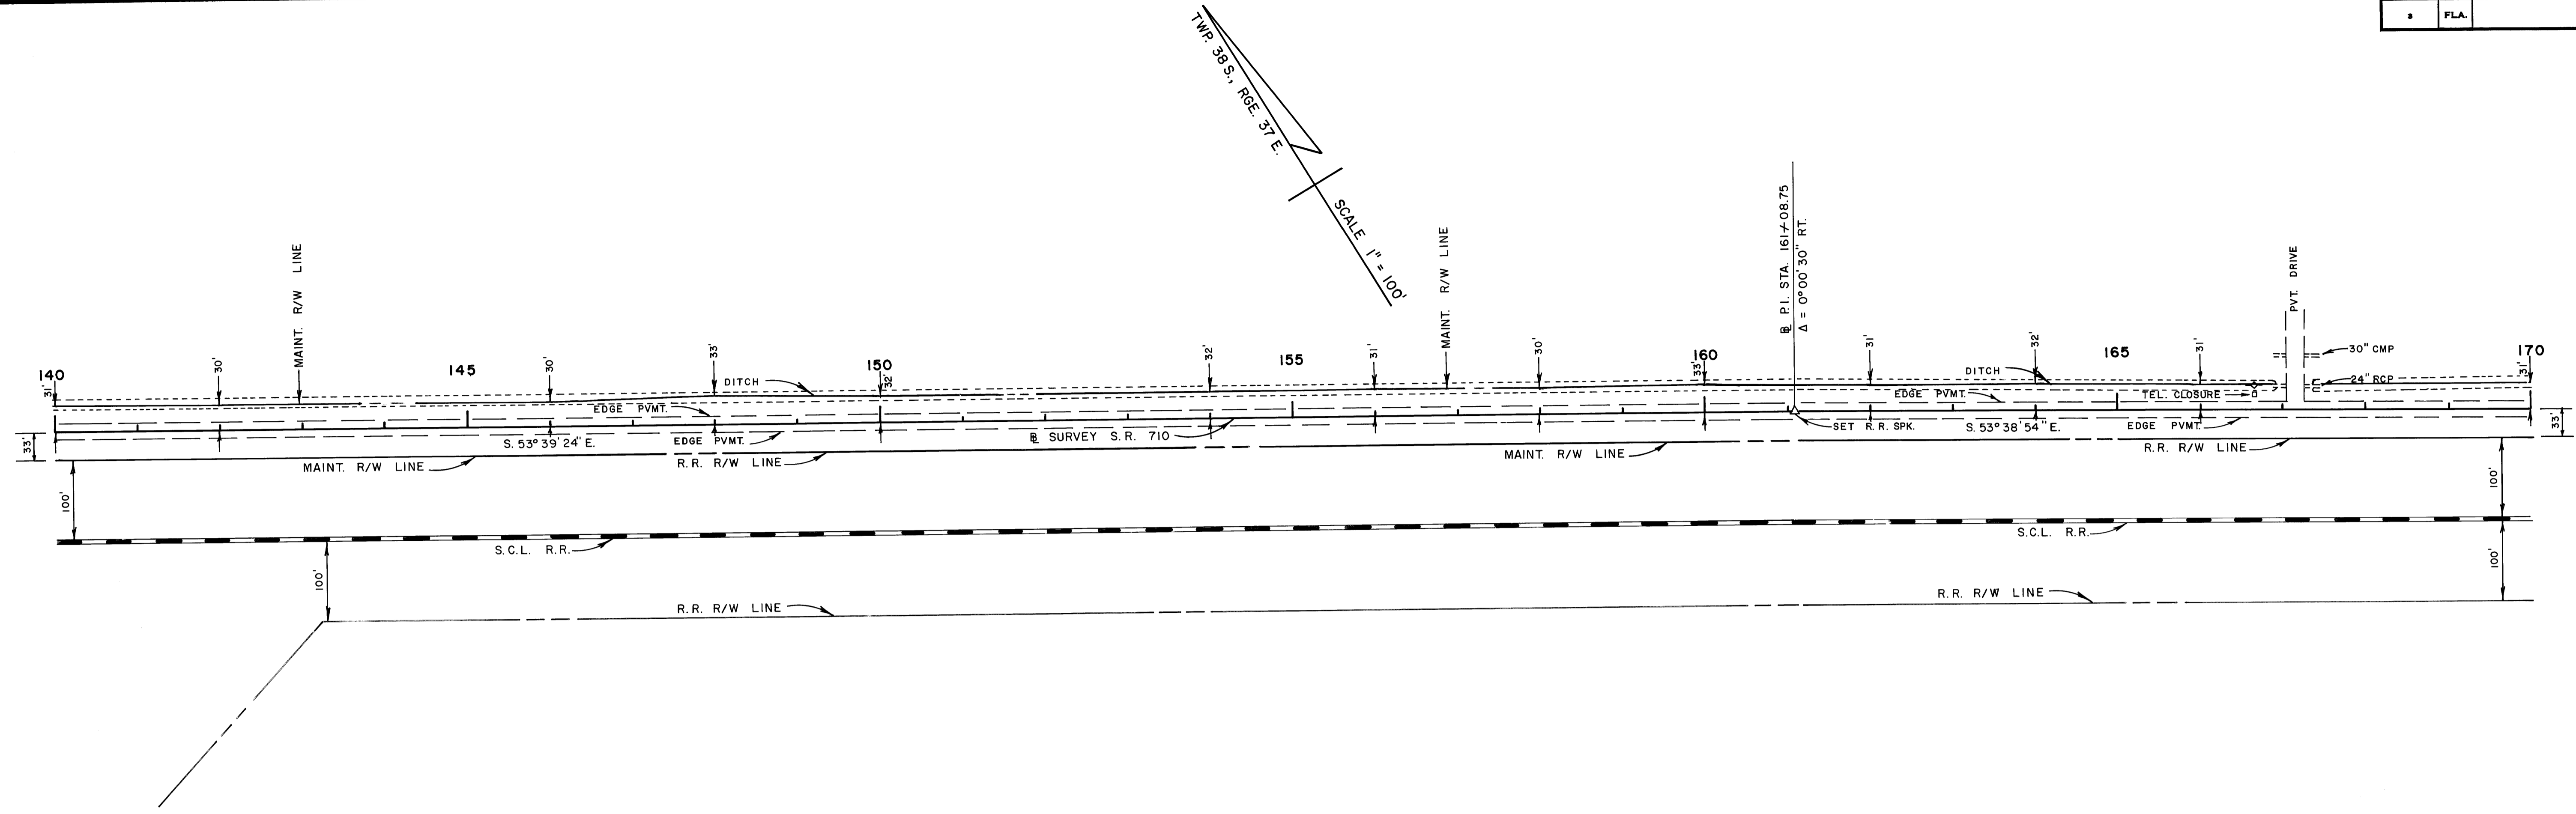

**STATE OF FLORIDA
DEPARTMENT OF TRANSPORTATION
MAINTENANCE MAP**

STATE ROAD No. 710 MARTIN COUNTY

DRAWN	STOUT	DATE	12-19-75	APPROVED BY	<i>[Signature]</i>	DATE	
TRACED	STOUT	DATE	12-19-75	DISTRICT ENGINEER	<i>[Signature]</i>	DATE	
CHECKED	HALL	DATE	JAN. 76	ENGINEER OF RIGHT OF WAY	<i>[Signature]</i>	DATE	
COMPARED							
INDEXED							

SECTION 89070-2508 SHEET 3 OF 5

REVISION	BY	DATE