
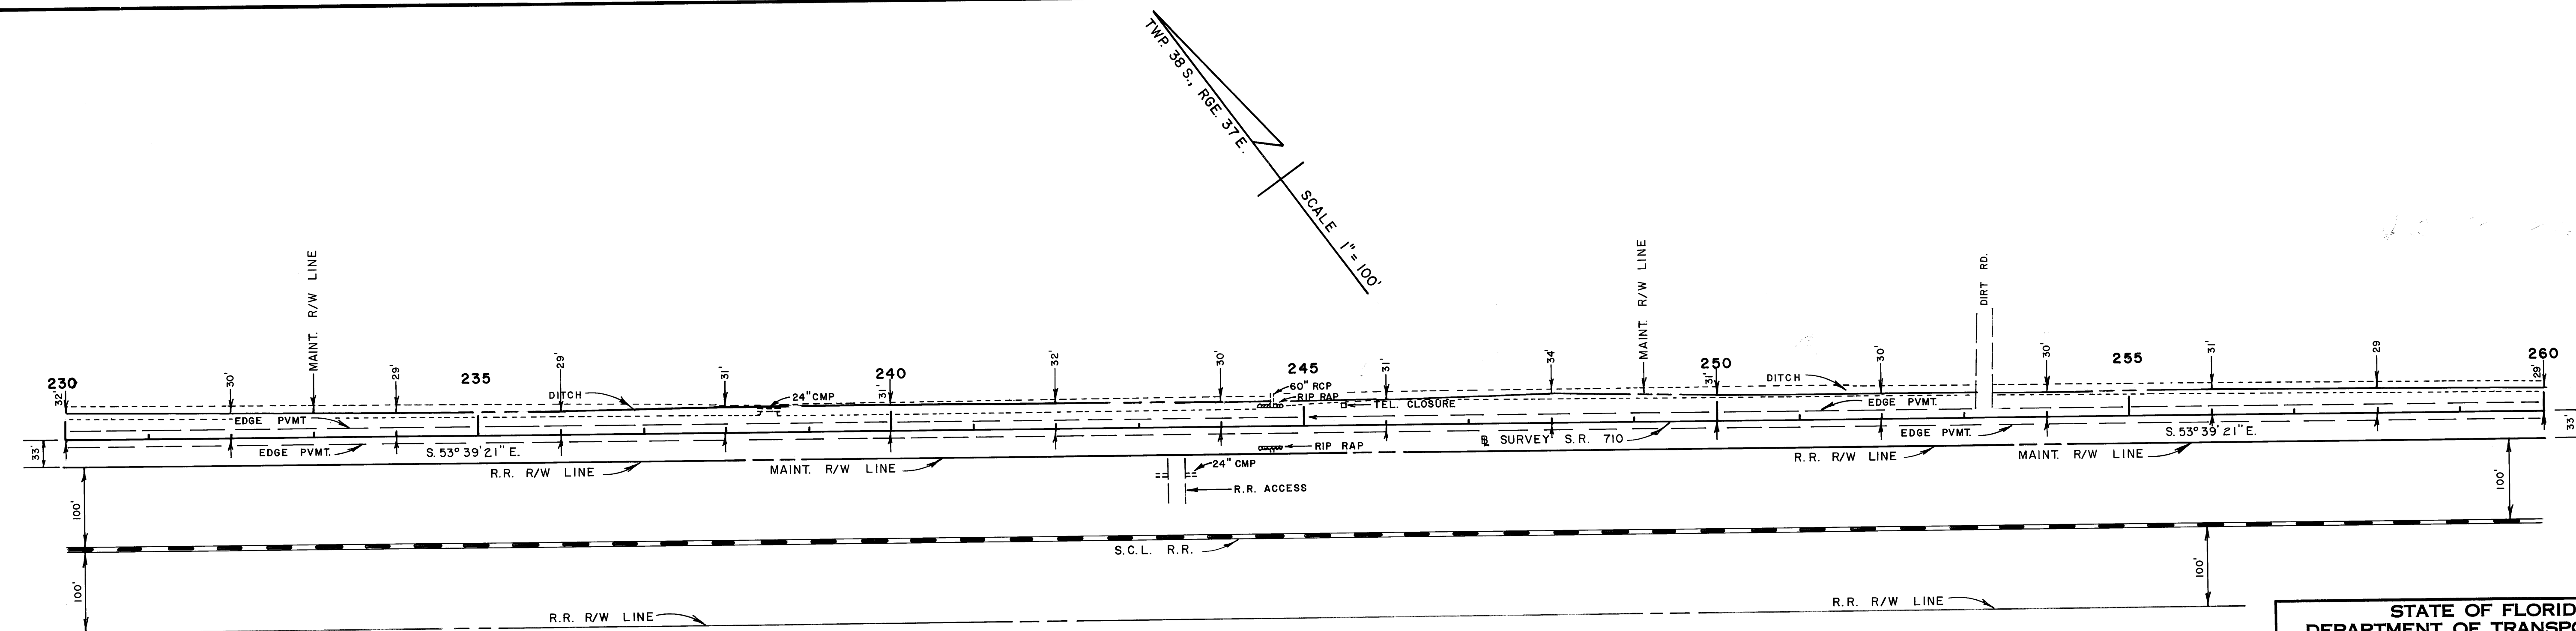


FED. ROAD DIV. NO.	STATE	F.A. PROJECT NO.	FISCAL YEAR	SHEET NO.
3	FLA.			

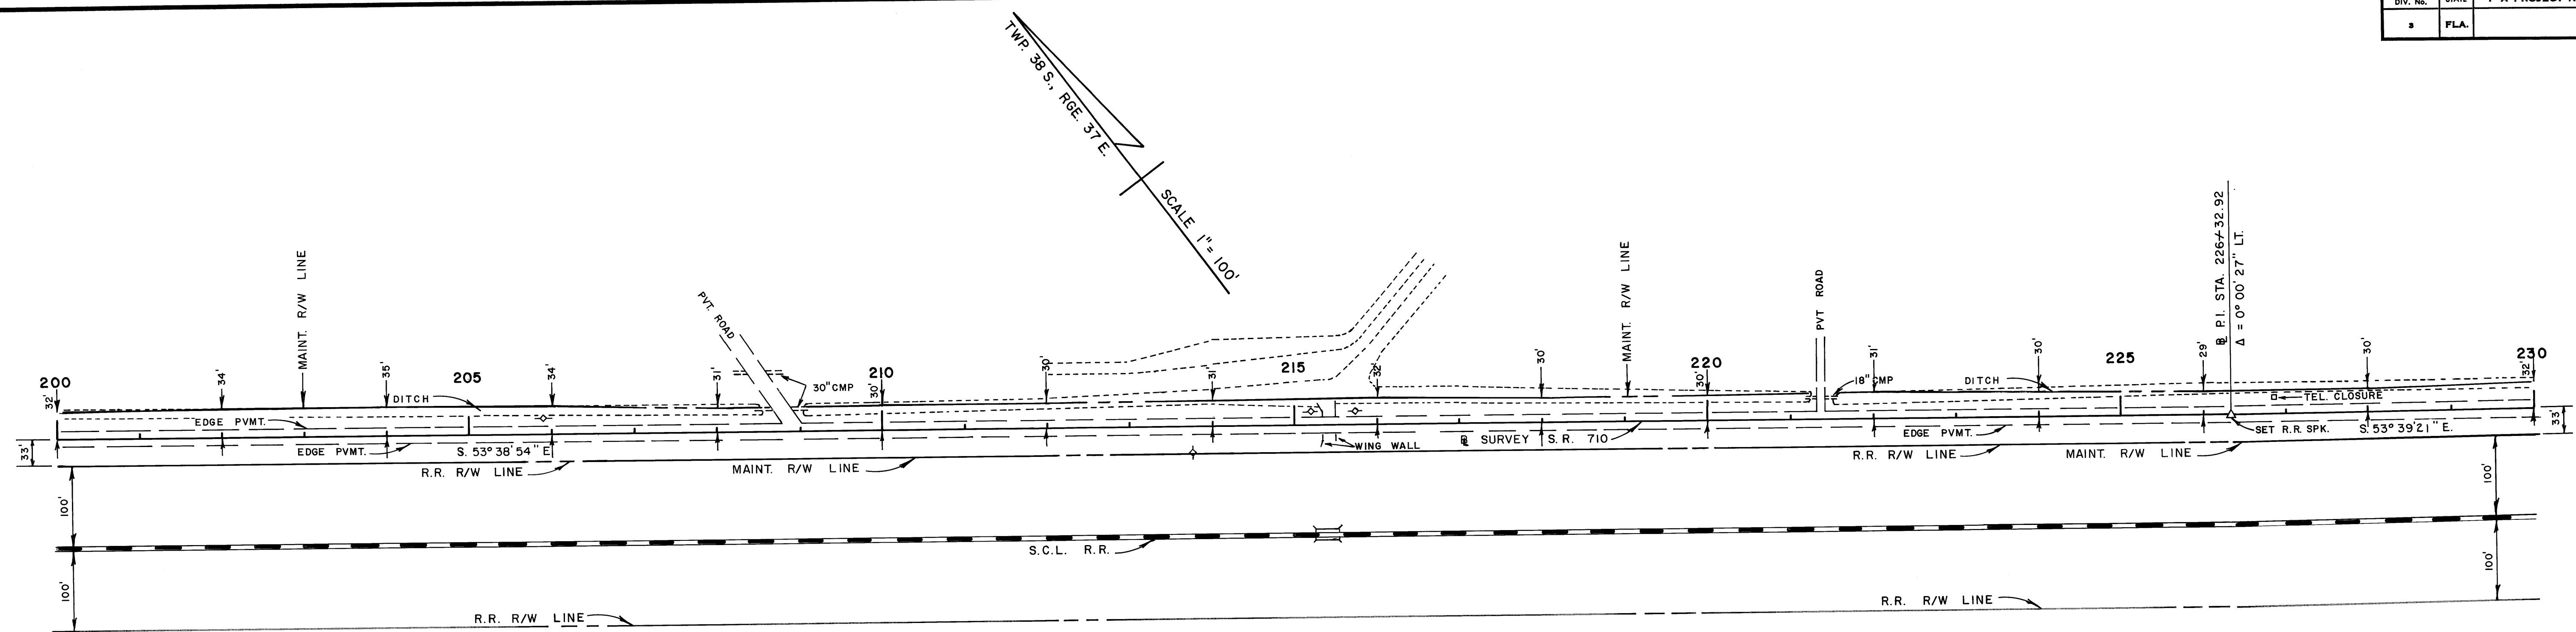

STATE OF FLORIDA DEPARTMENT OF TRANSPORTATION					
MAINTENANCE MAP					
STATE ROAD NO. 710		MARTIN		COUNTY	
DRAWN	BY	DATE	APPROVED BY	DATE	
STOUT		12-22-75	<i>[Signature]</i>		
TRACED	STOUT	12-22-75			DISTRICT ENGINEER
CHECKED	HALL	JAN. 76	<i>[Signature]</i>		ENGINEER OF RIGHT OF WAY
COMPARED					
INDEXED					STATE HIGHWAY ENGINEER
SECTION 89070-2508				SHEET 4 OF 5	

B.I. NO. 416173