

FILED FOR RECORD
MARTIN COUNTY, FLA.
1973 SEP 26 PM 4: 26

LOUISE V. ISAACS
CLERK OF CIRCUIT COURT
BY _____ D.C.

STATE OF FLORIDA
COUNTY OF MARTIN
I, Louise V. Isaacs, Clerk of the
Circuit Court of Martin County,
Florida, hereby certify that this
plat was filed for record in
Plat Book 6, Page 3
Martin County, Florida, public
records, this 26 day of Sept.
1973.
LOUISE V. ISAACS, CLERK
CIRCUIT COURT
MARTIN COUNTY, FLORIDA
FILE NO BY: W.L. Williams
DEPUTY CLERK
200796

See Surveyors Affidavit
recorded in O.R. Book 457
page 935, Marsha
Stiller Clerk & Circuit
Court, C.A. Vierra, D.C.
Nov. 21, 1978

MEYERS' MINOR PLAT

A Subdivision of a part of Lot 4 according to the Map of Ballentine and Moore's Land, recorded in Plat Book 1, Page 141, Brevard County, and Book 1, Page 205, St. Lucie (now Martin) County, Florida, public records.

From the Intersection of the South line of Lot 4 and the Westerly R/W line of Skyline Drive bear North 89°47'58" West, along the South line of said Lot 4 a distance of 180.00 feet to the Point of Beginning Thence continue North 89°47'58" West a distance of

SURVEYOR'S CERTIFICATE

I, W. L. Williams, do hereby certify that this plat of Meyers' is a true and correct representation of the lands surveyed, that the survey was made under my supervision, and that the survey data complies with all of the requirements of Chapter 177, Florida Statutes.

W.L. Williams
W. L. WILLIAMS
FLORIDA SURVEYOR REGISTRATION
NO. 1272

APPROVAL OF COUNTY

STATE OF FLORIDA SS
COUNTY OF MARTIN

This plat is hereby approved by the undersigned on the date or dates indicated.

Sept. 13, 1973 Kenneth J. Ferari
DATE COUNTY ENGINEER
Sept. 17, 1973 Stephen B. Calvert
DATE COUNTY ATTORNEY
Apr. 25, 1973 J. Leonard
DATE DIRECTOR
PLANNING AND ZONING
MARTIN COUNTY, FLORIDA

CERTIFICATE OF OWNERSHIP

STATE OF FLORIDA SS
COUNTY OF MARTIN

Fred C. Myers and Mary C. Myers, husband and wife, do hereby certify that they are the owners of the property described hereon. A declaration is contained in each deed of conveyance that the Board of County Commissioners of Martin County should have no responsibility, duty, or liability with regard to any private street to be created.

Dated this 16th Day of April, 1973

George S. ErdeiJoined With.....
VICE-PRESIDENT AND TRUSTEE FOR SHINER'S CLUB
Fred C. Myers
FRED C. MYERS, HUSBAND
Mary C. Myers
MARY C. MYERS, WIFE

TITLE CERTIFICATION (F.S. 177.04)


STATE OF FLORIDA SS
COUNTY OF MARTIN

I, W.W.J. Barrios, Vice President hereby certify that: Apparent record title is in the person, persons, corporation or other entity which executed the certificate of ownership hereon.

Dated this 17 day of April 1973.

FLORIDA ABSTRACT & TITLE INSURANCE CO.
STUART
Stuart
VICE PRESIDENT

SALVANNA ROAD

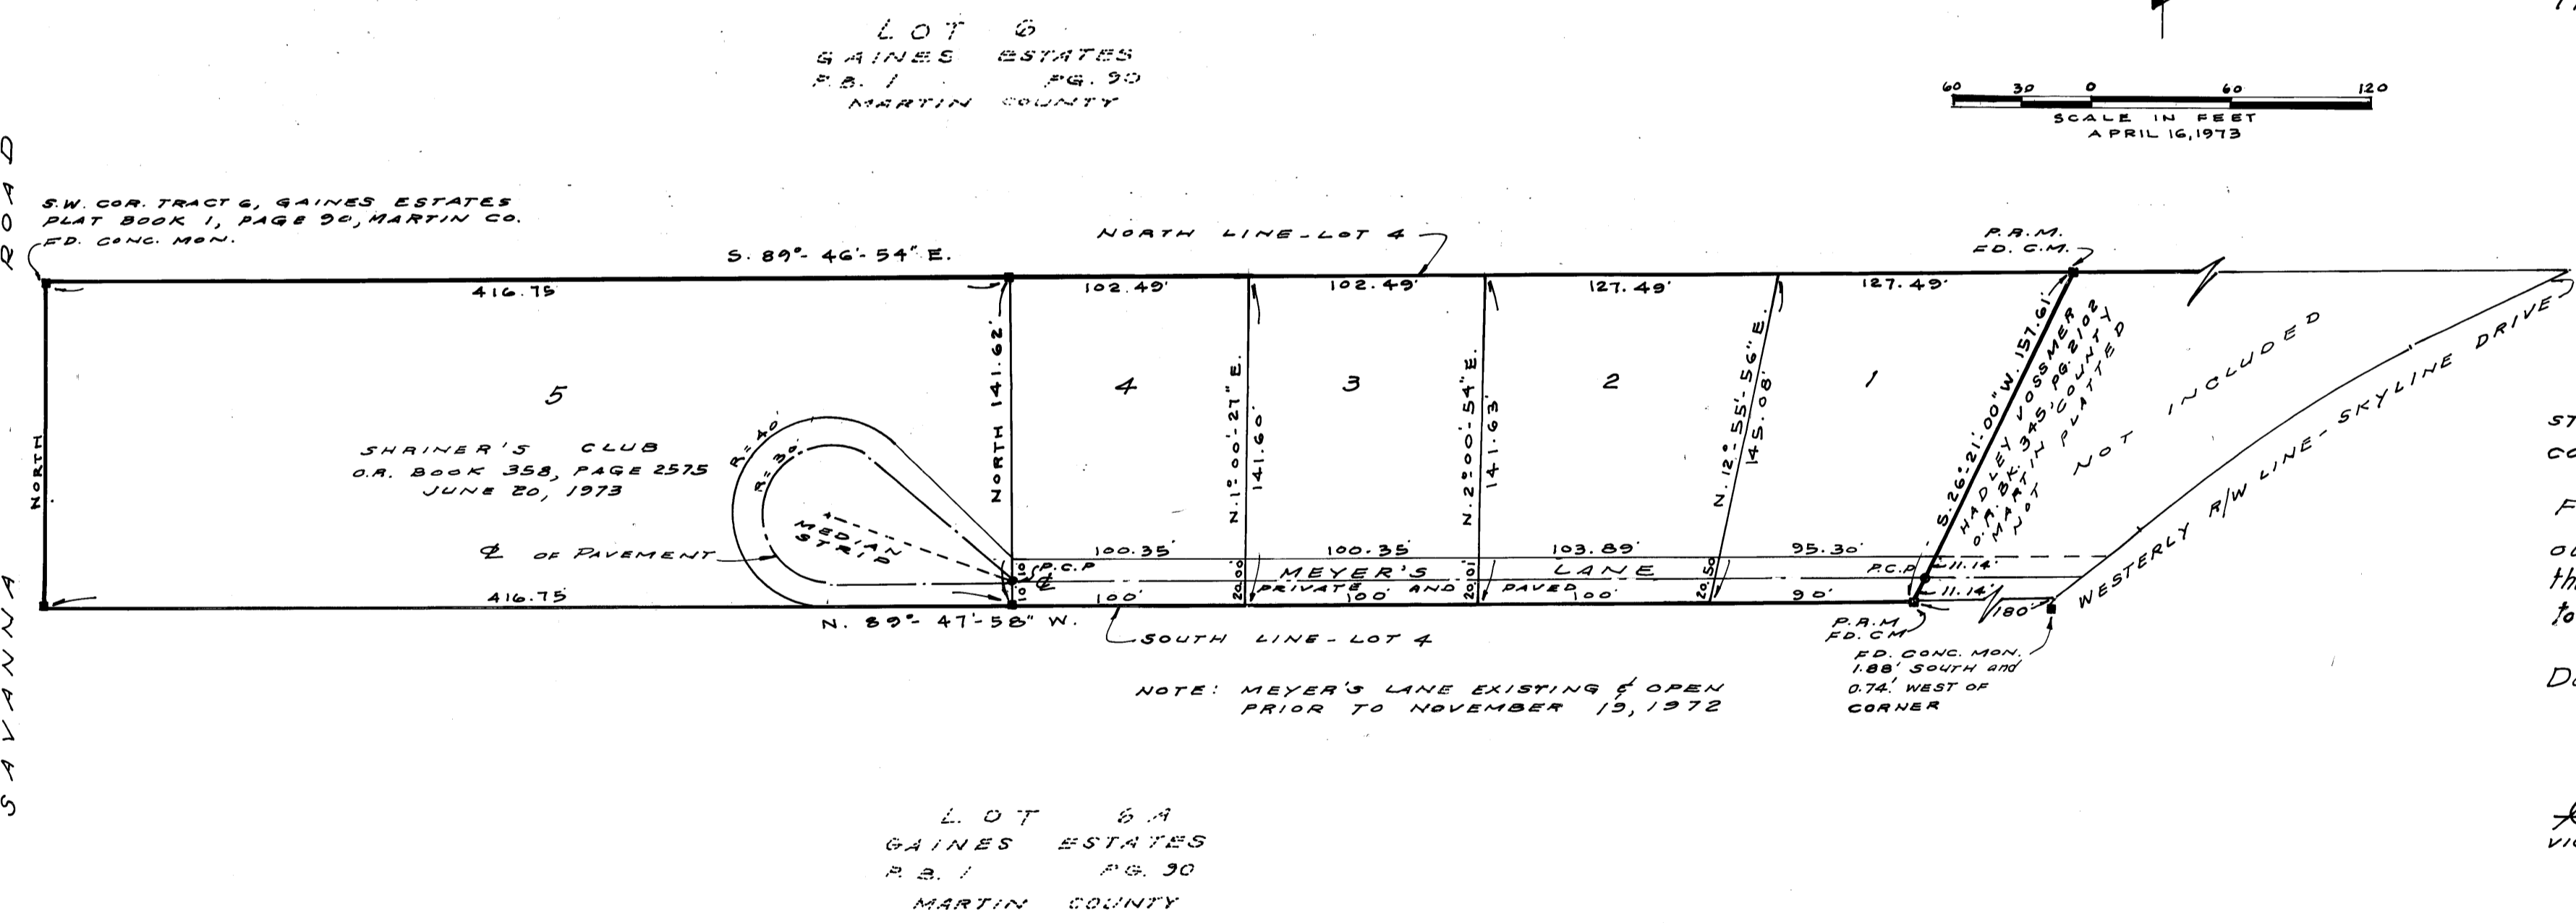

LOT 4
GAINES ESTATES
P.B. 1 PG. 20
MARTIN COUNTY

LOT 5
GAINES ESTATES
P.B. 1 PG. 30
MARTIN COUNTY