

CERTIFICATE OF APPROVAL OF COUNTY PLANNING AND ZONING DEPARTMENT
STATE OF FLORIDA
COUNTY OF MARTIN

IT IS HEREBY CERTIFIED THAT THIS PLAT HAS BEEN OFFICIALLY APPROVED FOR RECORD BY THE PLANNING AND ZONING DEPARTMENT OF THE COUNTY OF MARTIN, FLORIDA, THIS 28 DAY OF SEPT. A.D. 1973.

APPROVED:
Kenneth J. Ferraro
COUNTY ENGINEER
Stephen B. Calvert
COUNTY ATTORNEY
J. Demarc
DIRECTOR, PLANNING & ZONING DEPT.

CERTIFICATE OF OWNERSHIP
STATE OF FLORIDA
COUNTY OF MARTIN

FRANK AND WANDA PREVATT, HUSBAND AND WIFE,
DO HEREBY CERTIFY THAT THEY ARE THE OWNERS THE PROPERTY DESCRIBED HEREON. DATED THIS 20TH DAY OF SEPTEMBER A.D. 1973.

ATTEST: Frank B. Lees WITNESS OWNER: Frank Prevatt
William J. Anderson WITNESS OWNER: Wanda Prevatt

STATE OF FLORIDA
COUNTY OF MARTIN

BEFORE ME, THE UNDERSIGNED NOTARY PUBLIC, PERSONALLY APPEARED FRANK AND WANDA PREVATT, HUSBAND AND WIFE, TO ME WELL KNOWN, AND THEY ACKNOWLEDGED BEFORE ME THAT THEY EXECUTED THE FOREGOING INSTRUMENT.

WITNESS, MY HAND AND OFFICIAL SEAL THIS 20TH DAY OF SEPTEMBER A.D. 1973.
NOTARY PUBLIC Paul J. Jones
STATE OF FLORIDA
MY COMMISSION EXPIRES 2-28-77
(SEAL)

TITLE CERTIFICATION

I, JAMES E. LITTMAN, A MEMBER OF THE FLORIDA BAR, HEREBY CERTIFY THAT APPARENT RECORD TITLE IS IN THE PERSON, PERSONS, CORPORATION OR OTHER ENTITY WHICH EXECUTED THE CERTIFICATE OF OWNERSHIP HEREON.
James E. Littman
ATTORNEY AT LAW


SURVEYORS CERTIFICATE

I, WILLIAM L. CREECH JR., DO HEREBY CERTIFY THAT THIS PLAT OF PREVATT IS A TRUE AND CORRECT REPRESENTATION OF THE LANDS SURVEYED, THAT THE SURVEY WAS MADE UNDER MY SUPERVISION, AND THAT THE SURVEY DATA COMPLIES WITH ALL OF THE REQUIREMENTS OF CHAPTER 177, FLORIDA STATUTES.



SIGNATURE: William L. Creech Jr.
WILLIAM L. CREECH JR.
REGISTERED LAND SURVEYOR
FLORIDA CERTIFICATE NO. 2370
DATE OF SURVEY: SEPTEMBER 14, 1973

PREVATT
MINOR PLAT

A DIVISION OF
TRACT 39, OF PALM CITY FARMS, SECTION 2, TOWNSHIP 39 SOUTH,
RANGE 40 EAST, AS RECORDED IN PLAT BOOK 6, PAGE 42, PUBLIC
RECORDS OF PALM BEACH, NOW MARTIN COUNTY, FLORIDA.
SEPTEMBER 14, 1973 SCALE: 1" = 60'

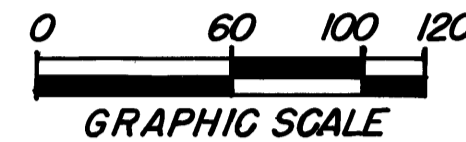

CERTIFICATE OF APPROVAL OF COUNTY CLERK
STATE OF FLORIDA
COUNTY OF MARTIN
I, Louise V. Isaacs, COUNTY CLERK OF MARTIN COUNTY, FLORIDA,
HEREBY CERTIFY THAT THIS PLAT HAS BEEN EXAMINED AND
THAT IT COMPLIES IN FORM WITH ALL THE REQUIREMENTS OF
THE STATUTES OF FLORIDA PERTAINING TO MAPS AND PLATS,
AND THAT THIS PLAT HAS BEEN FILED FOR RECORD
IN PLAT BOOK 6, PAGE 7, PUBLIC RECORDS OF MARTIN
COUNTY, FLORIDA, THIS 4th DAY OF Oct. A.D. 1973.
NAME CLERK Louise V. Isaacs
MARTIN COUNTY, FLORIDA
FILE NO. 20130 By: Iris de Manpassant, AC.

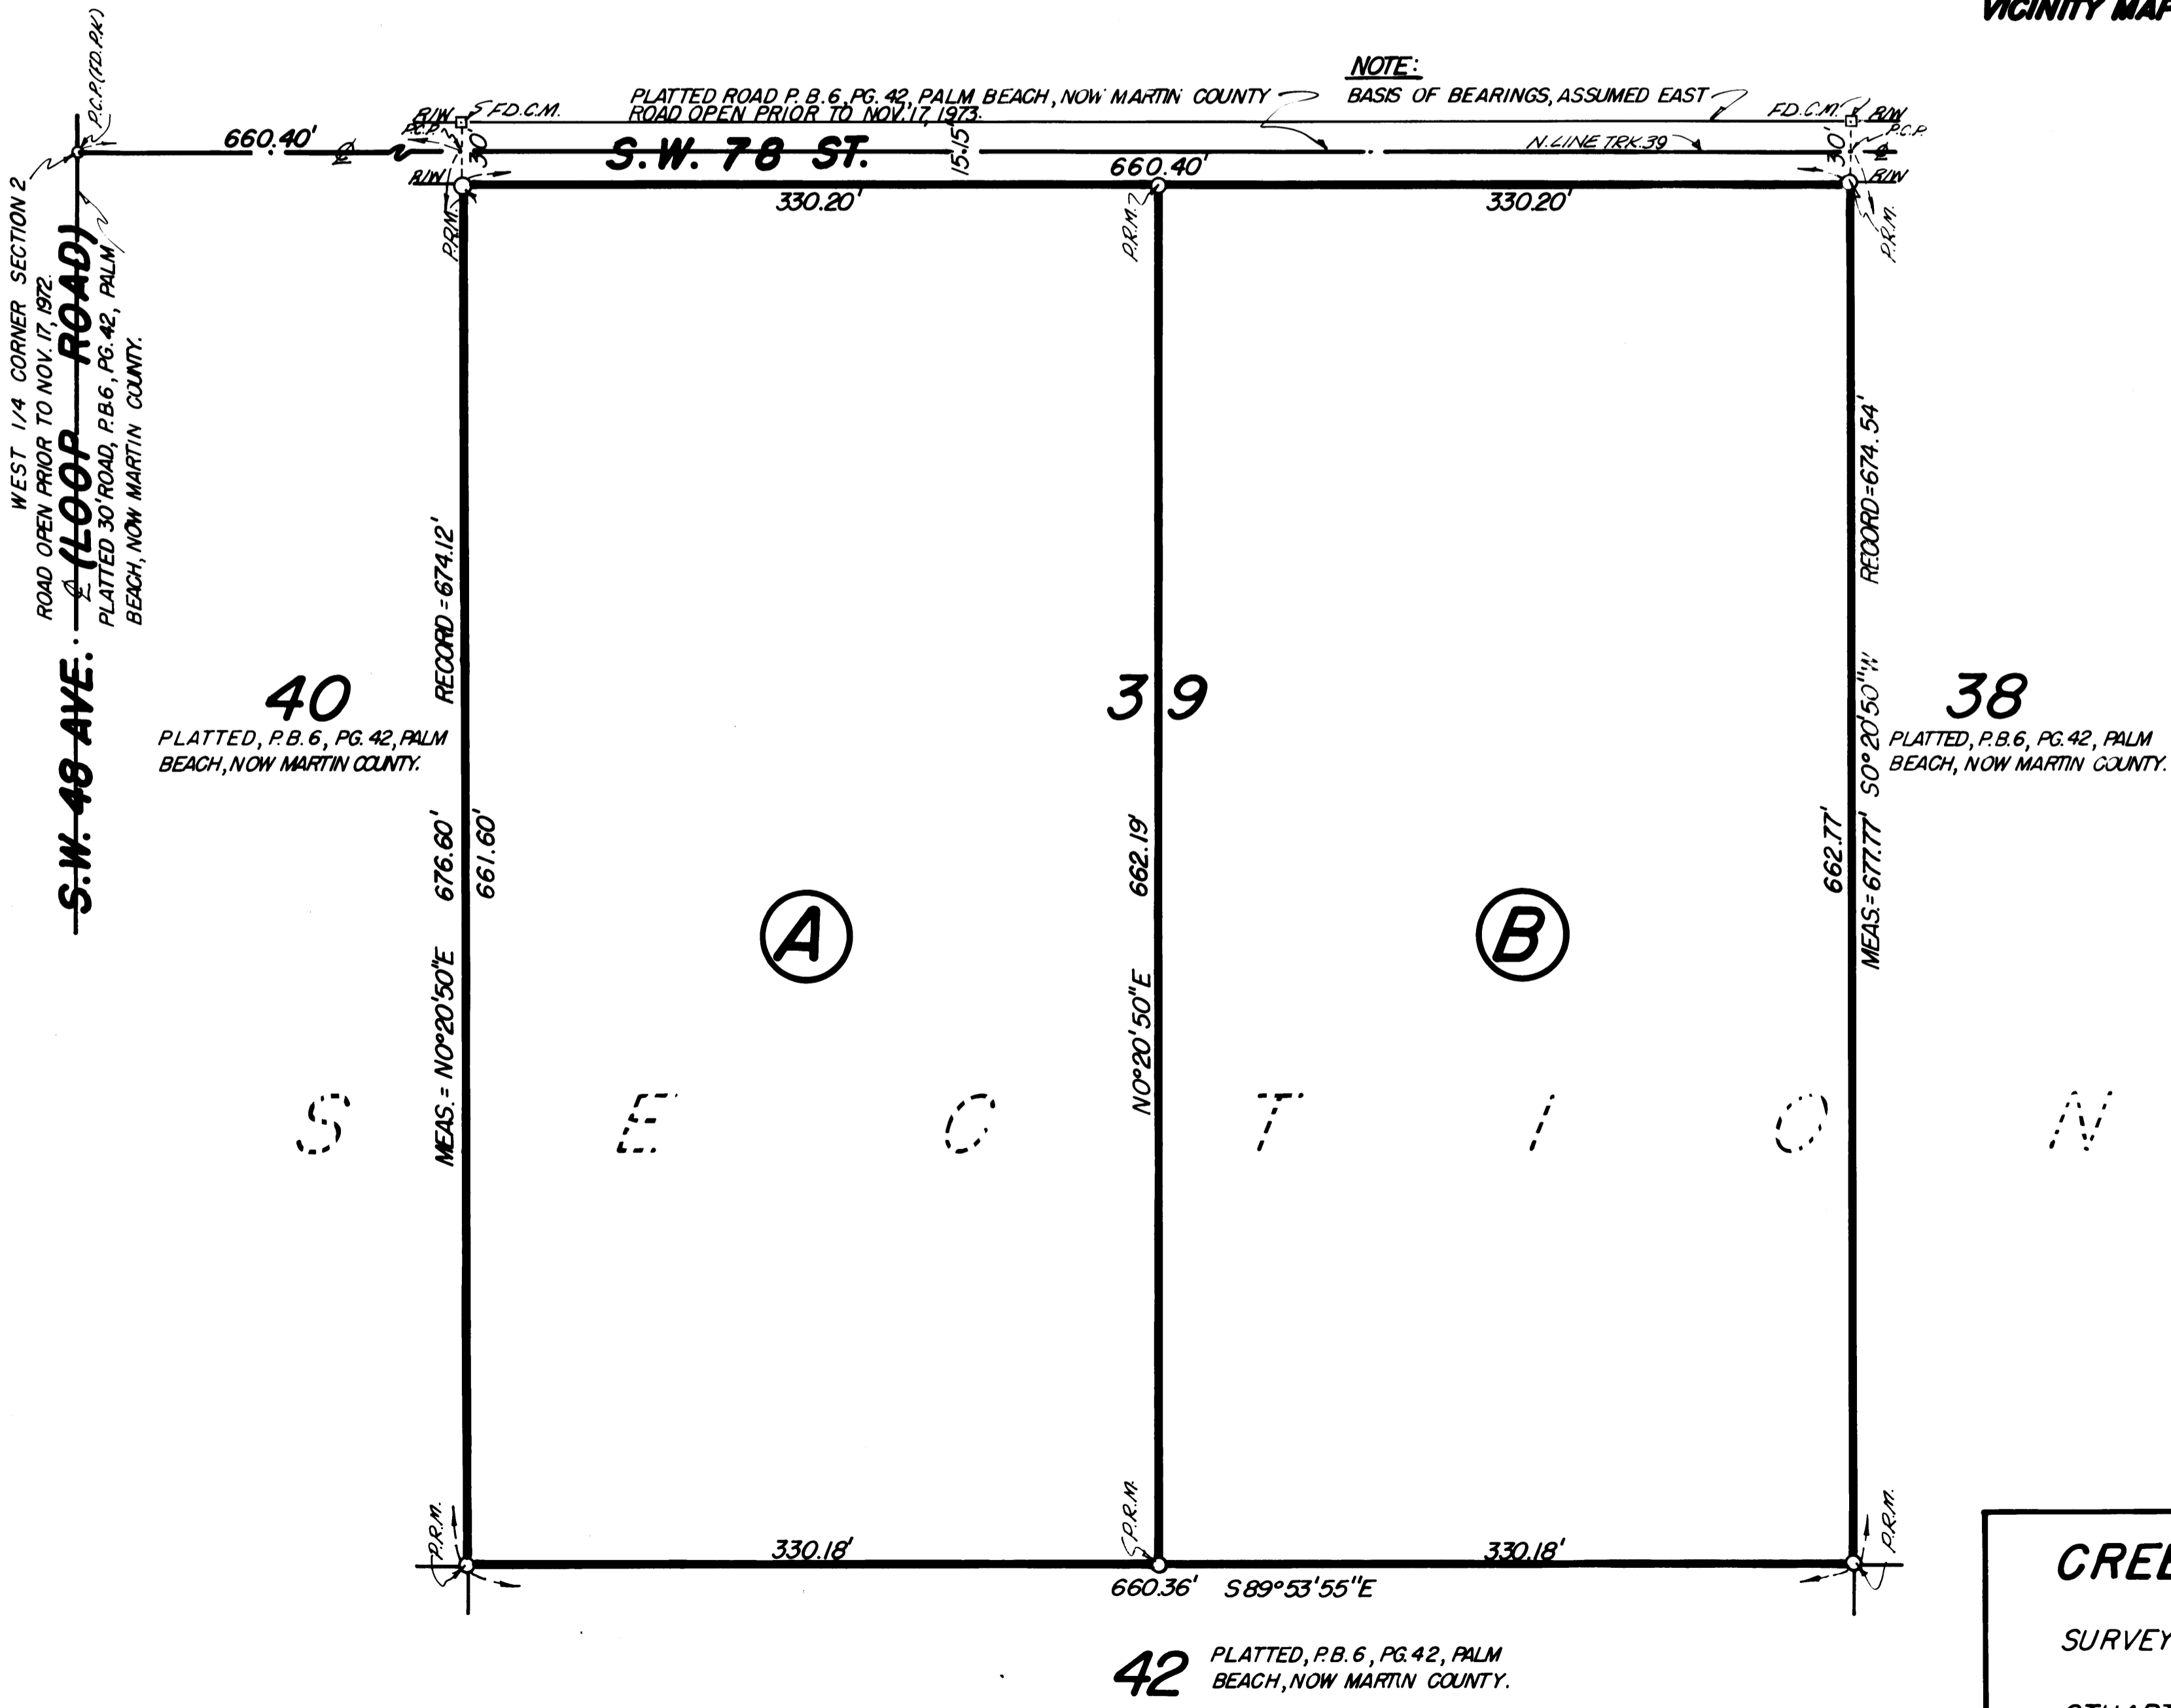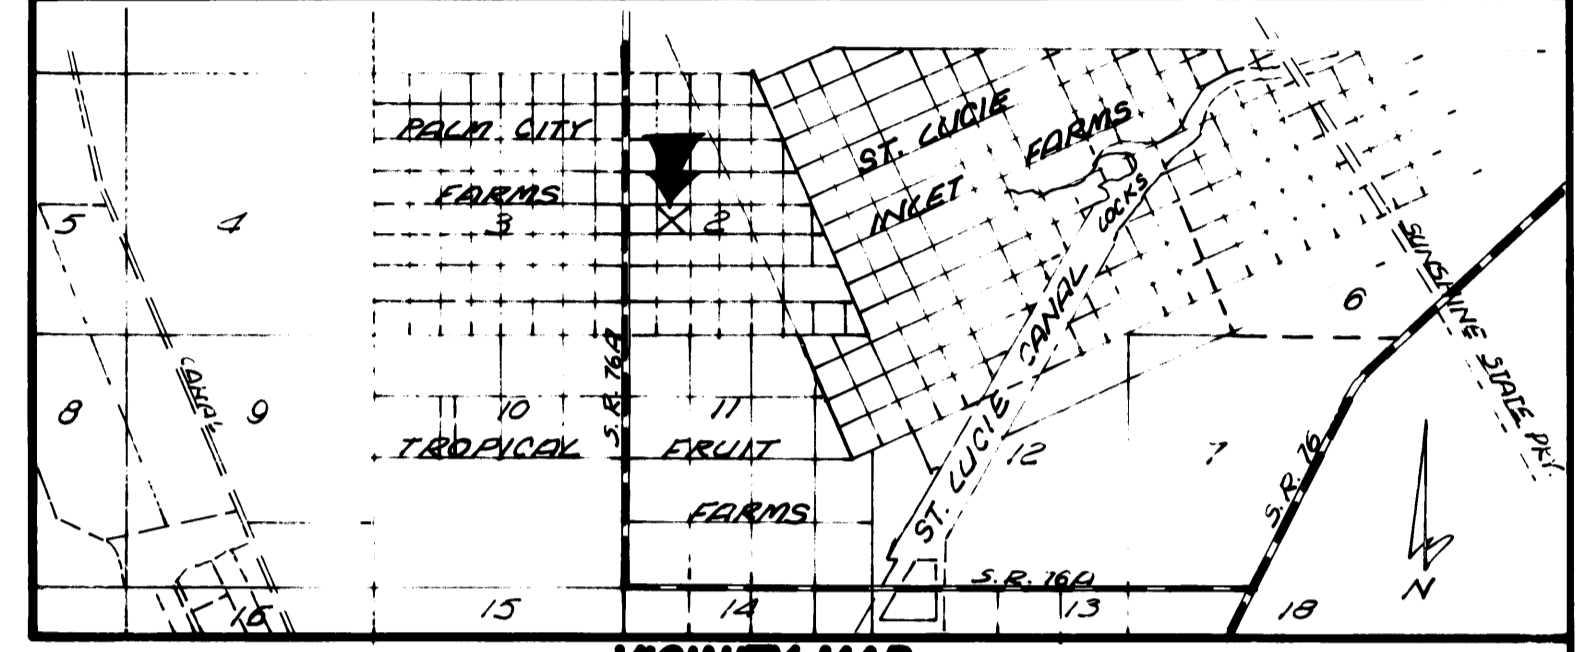

CREECH & ASSOC.
SURVEYORS AND ENGINEERS
STUART, FLORIDA