

HERITAGE OAKS


A SUBDIVISION IN GOVERNMENT LOTS 2 & 3 IN SECTION 23, TOWNSHIP 40 SOUTH, RANGE 42 EAST, IN
MARTIN COUNTY, FLORIDA

SHEET 2 OF 8 SHEETS

JANUARY 1977

I, LOUISE V. ISAACS,
CLERK OF THE CIRCUIT COURT
OF MARTIN COUNTY, FLORIDA,
HEREBY CERTIFY THAT THIS
PLAT WAS FILED FOR RECORD
IN PLAT BOOK 17, PAGE
10, MARTIN COUNTY,
FLORIDA, PUBLIC RECORDS
THIS _____ DAY OF
_____, 19____.

LOUISE V. ISAACS, CLERK
CIRCUIT COURT
MARTIN COUNTY, FLORIDA
BY: _____
DEPUTY CLERK
FILE NO. _____

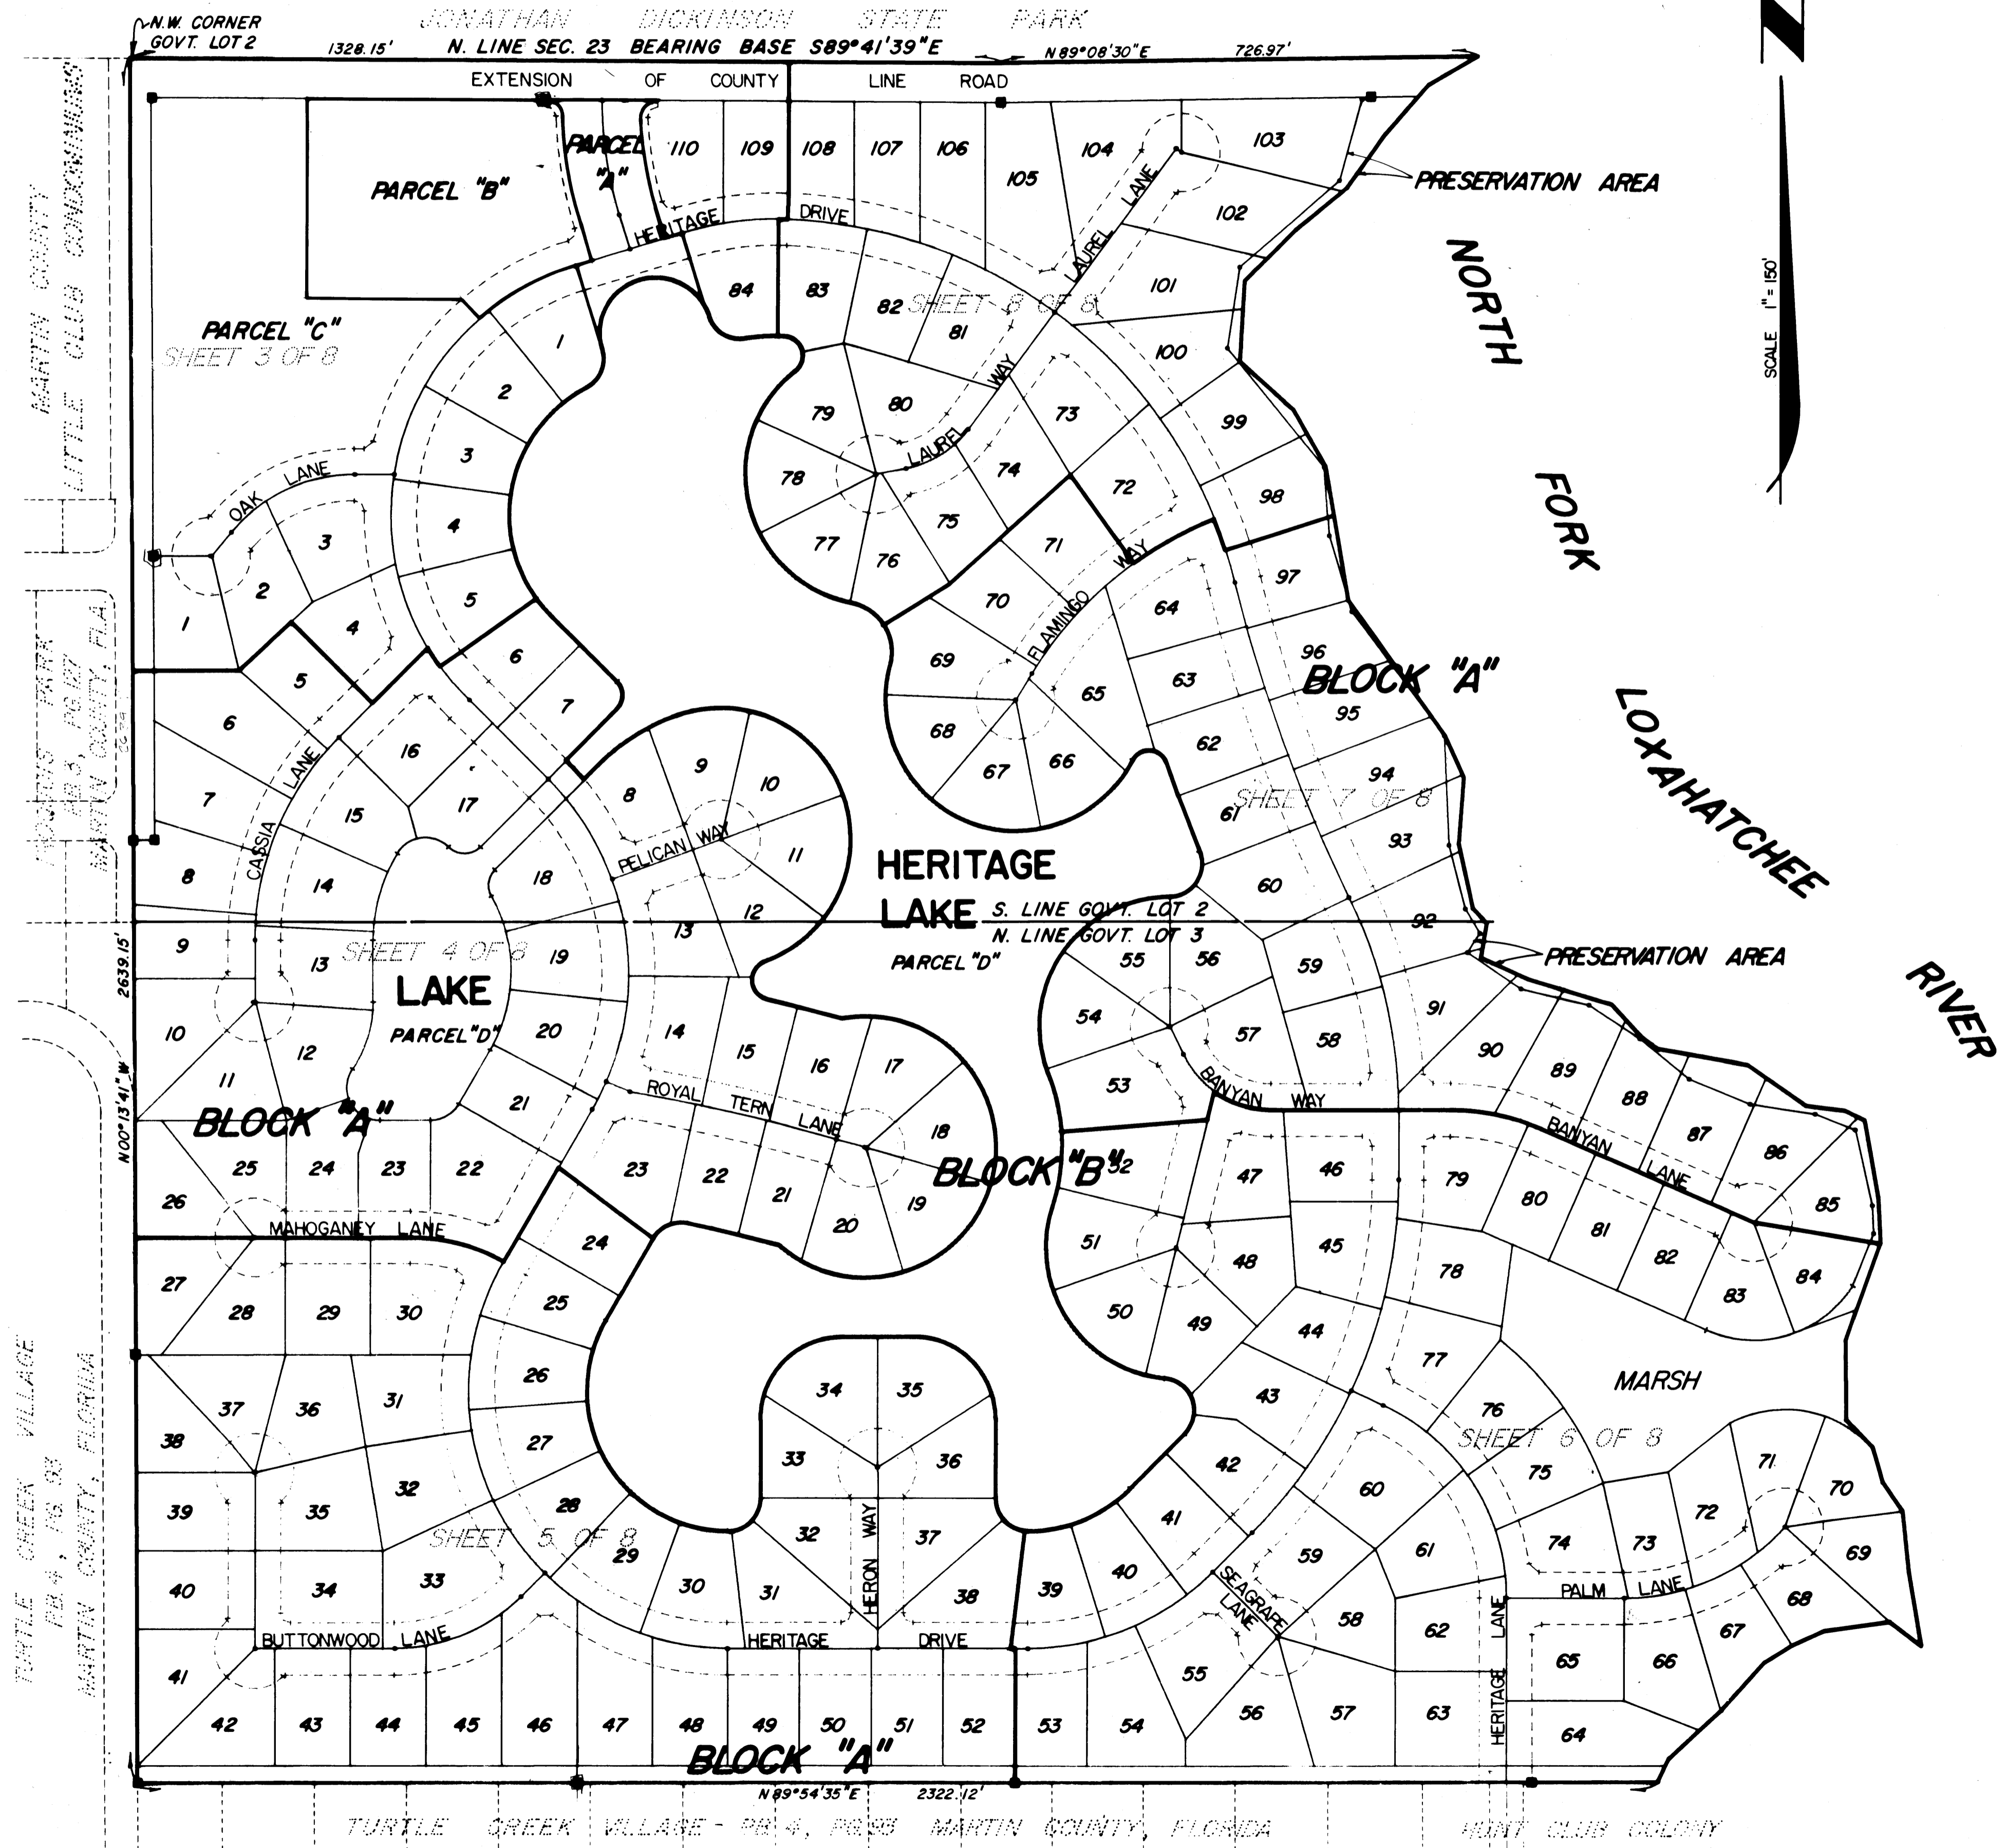

INDEX SHEET

Lindahl & Browning, Inc.
Engineers - Planners - Surveyors
P.O. Box 727, Jupiter, Florida 33408

2 8
SHEET OF SHEETS