
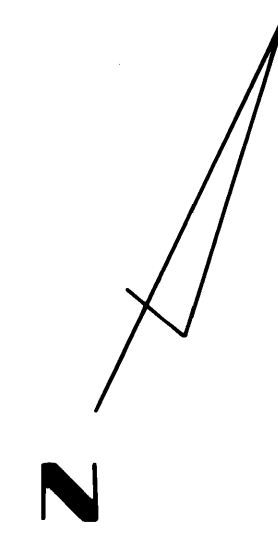


RIVER PINES

AT MILES GRANT

PHASE 9 OF A P.U.D.

A SUBDIVISION OF GOVERNMENT LOTS 3 & 6,
IN SECTIONS 20 & 29, TOWNSHIP 38 SOUTH, RANGE 42 EAST,
MARTIN COUNTY, FLORIDA, FEB. 1981

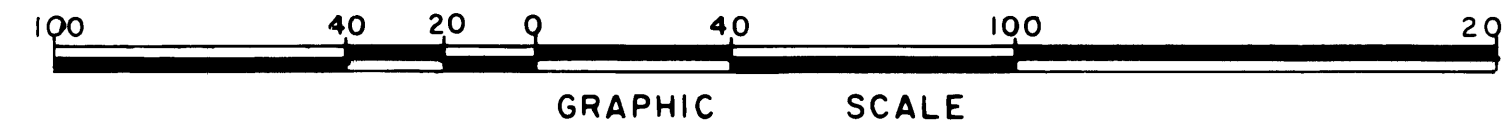

PL 8
14 57

RIVER PINES,
PHASE 8
PB 8 PG 54



P.O.B.
PLATTED S.E.
CORNER OF
PHASE 7

NOTE:
FOR CURVE TABLES, SEE SHEET 1 OF 5.

ADAIR & BRADY, INC. CONSULTING ENGINEERS & LAND SURVEYORS <small>LAKE WORTH WEST PALM BEACH ORLANDO</small>		RIVER PINES AT MILES GRANT	
SCALE 1" = 40'	DWN. G.M.W.	DATE 2/81	SHEET 4 OF 5
JOB NO. 6-8525B	CHKD. J.L.K.	DATE 2/81	PAGE PG.
FP 1155			4 OF 5