
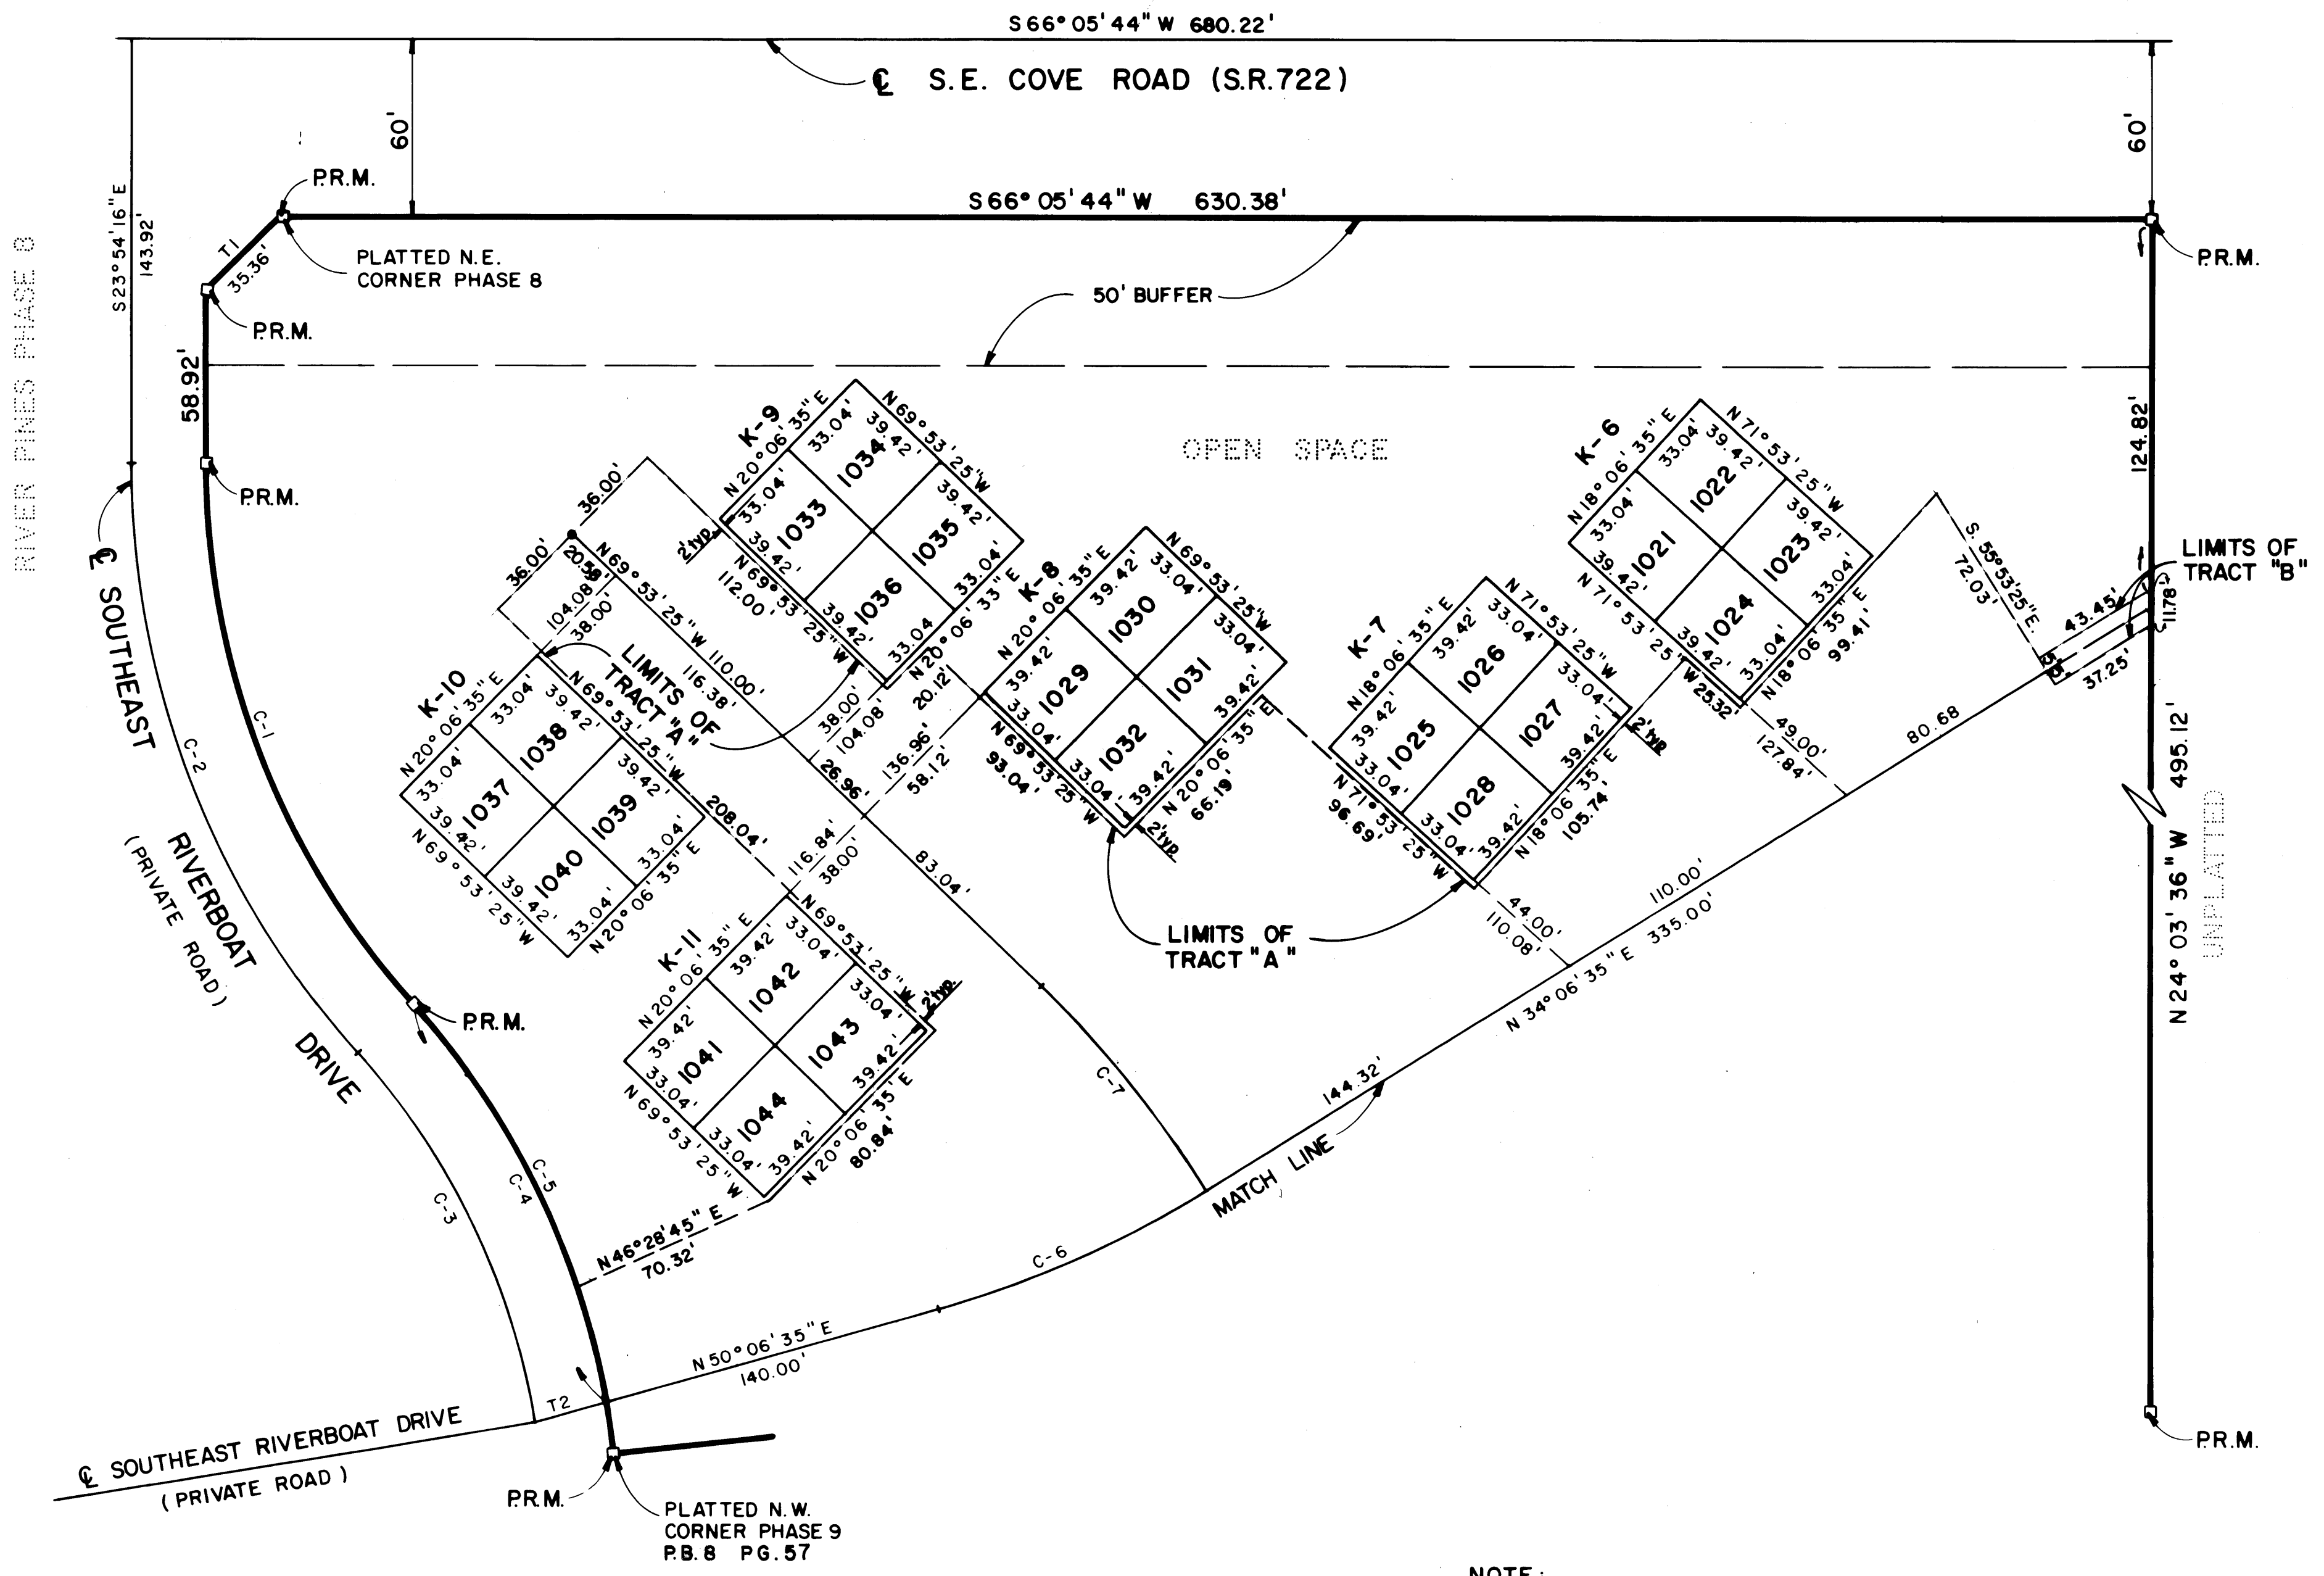
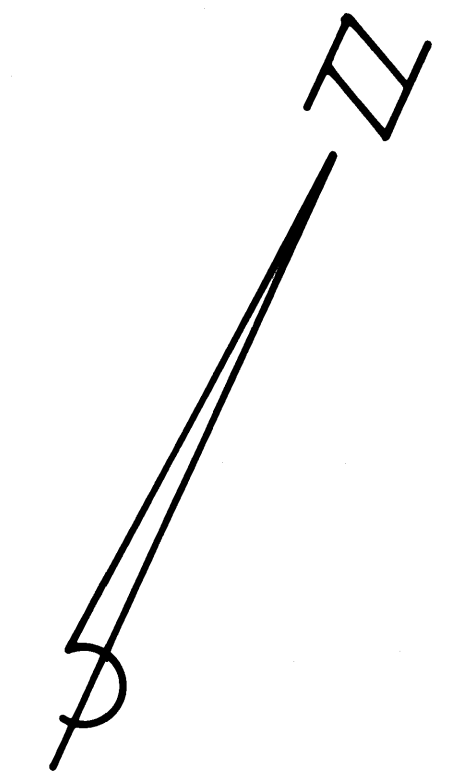


PL 158
PG 63

RIVER PINES

AT MILES GRANT PHASE 10 OF A P.U.D.

A RESUBDIVISION OF GOVERNMENT LOT 3
IN SECTION 20, TOWNSHIP 38 SOUTH, RANGE 42 EAST,
MARTIN COUNTY, FLORIDA, FEB. 1981

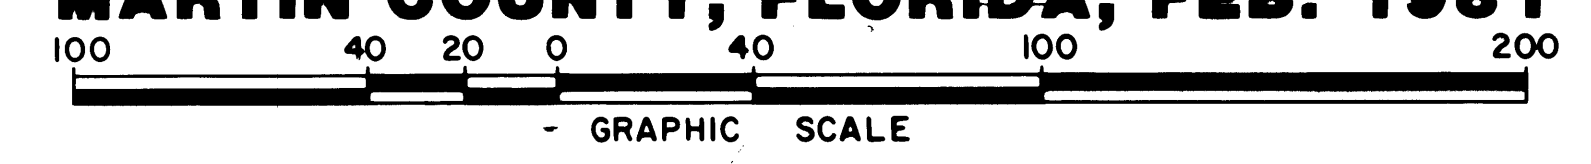

NOTE:
FOR CURVE TABLES AND NOTES
SEE SHEET 1 OF 5

ADAMS & BERRY, INC. CONCRETE SURVEYORS & LAND SURVEYORS <small>100 N.W. 10th St. Ft. Lauderdale, Fla. 33304</small>		RIVER PINES AT MILES GRANT	
SCALE 1" = 40' JOB NO. 6-00290	DATE 2/81	DATE 2/81	SHEET FP 1155 4 OF 5