



RIVER PINES

AT MILES GRANT

PHASE 10 OF A P.U.D.

A RESUBDIVISION OF GOVERNMENT LOT 3
IN SECTION 20, TOWNSHIP 38 SOUTH, RANGE 42 EAST,
MARTIN COUNTY, FLORIDA, FEB. 1981

PLB 8
PG 63

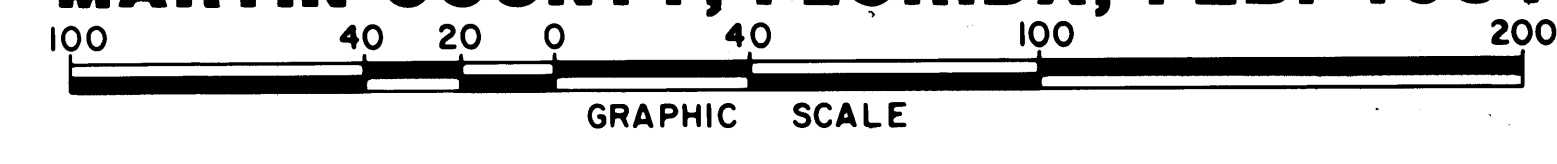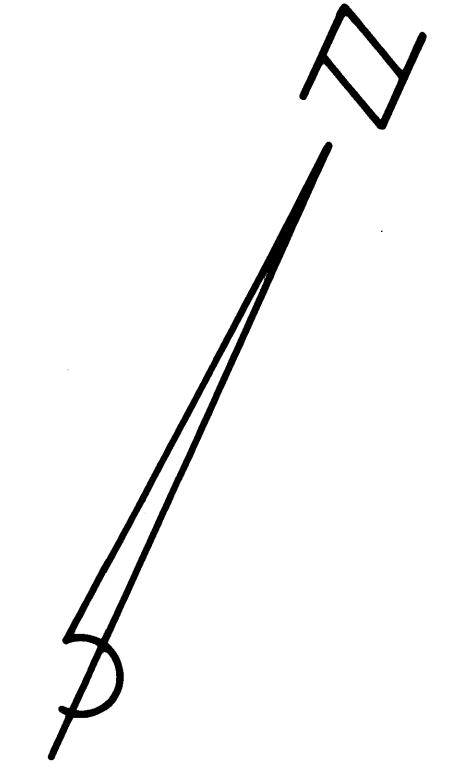

RIVER PINES
PHASE 9
PB 8 PG 54

RIVER PINES PHASE 9
PB 8 PG 57

NOTE:
FOR CURVE TABLES AND NOTES
SEE SHEET 1 OF 5

ADAIR & BRADY, INC. CONSULTING ENGINEERS & LAND SURVEYORS		RIVER PINES AT MILES GRANT	
SCALE 1" = 40'	DATE 2/81	DATE 2/81	SHEET 5 OF 5
6-8523D	PG.	FP 1155	