


FED. ROAD DIV. No.	STATE	SEC. AND P.L. No.	ROAD YEAR	SHEET No.	TOTAL SHEETS
3	FLA.	8909-250 2065-105	1974	1	1

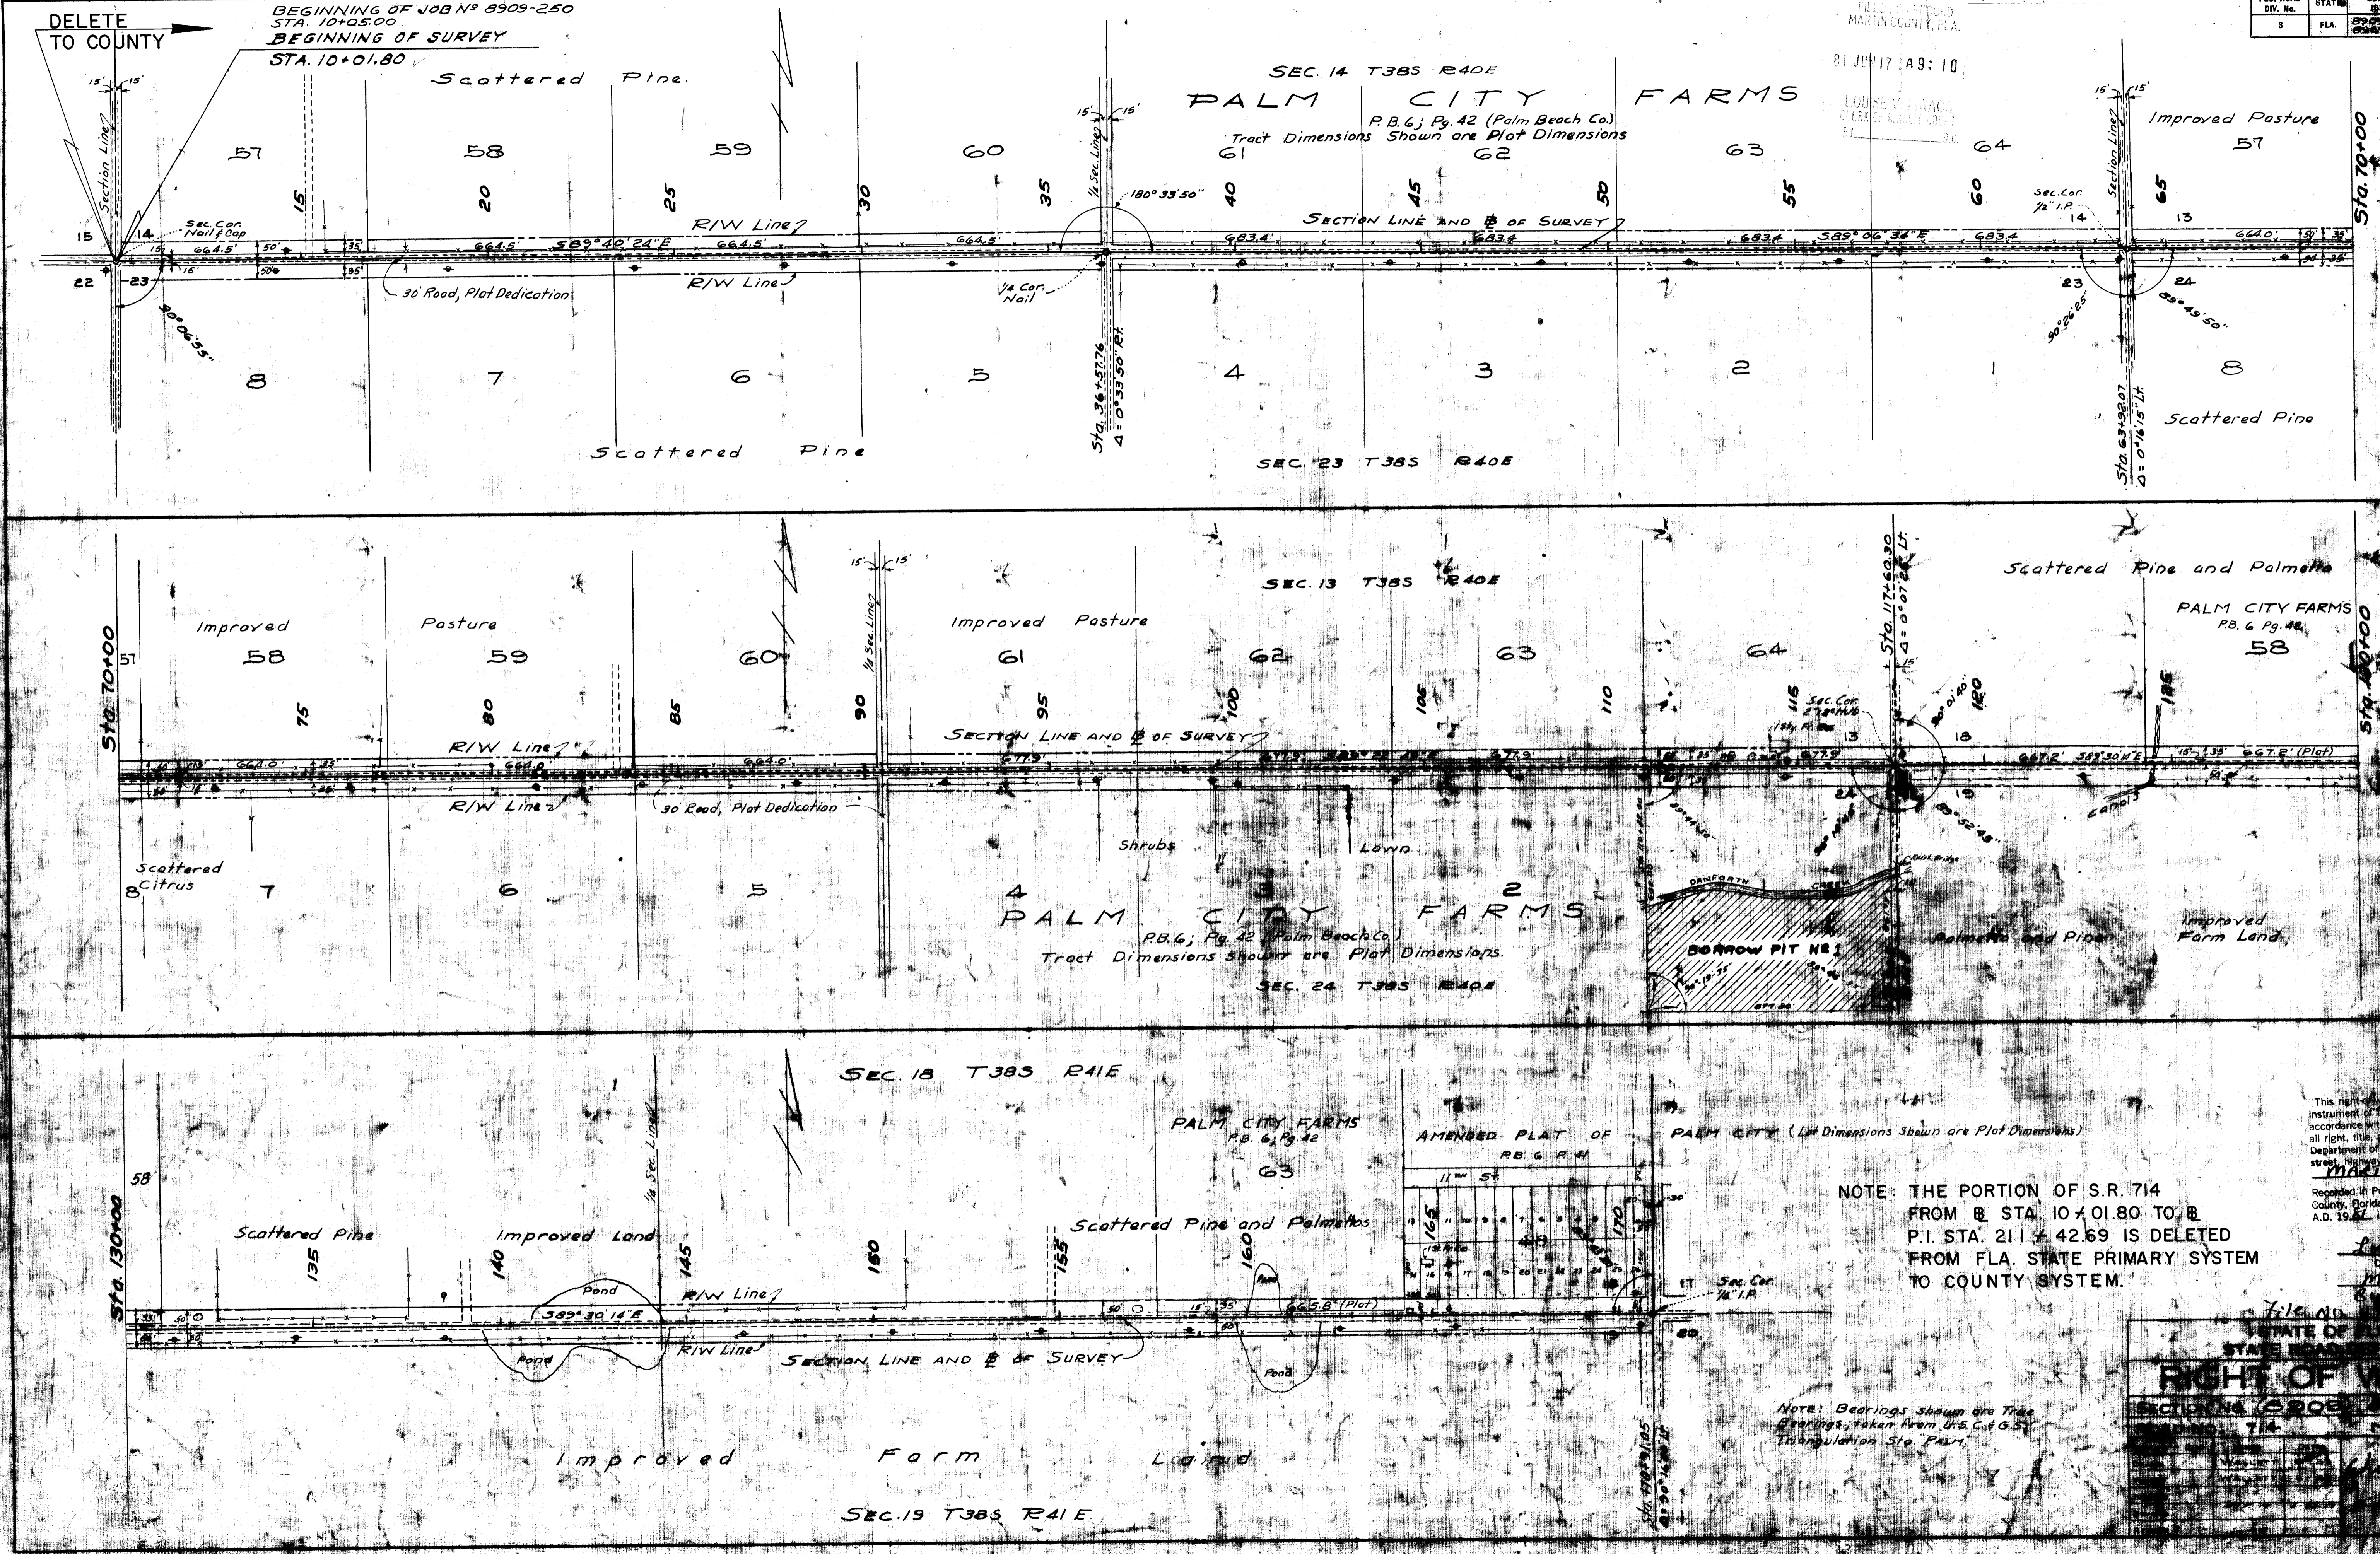


LOUISE V. BAAC,
CLERK OF CIRCUIT COURT,
BY _____

12-188
Pg 67




NOTE: THE PORTION OF S.R. 714
FROM STA. 10+01.80 TO
P.I. STA. 211+42.69 IS DELETED
FROM FLA. STATE PRIMARY SYSTEM
TO COUNTY SYSTEM.

This right-of-way was created by an
instrument of title recorded in
accordance with Florida Statutes, Chapter 339,
all right, title, and interest in the
Department of Transportation,
street, highway, set forth in
MAILED

Louise V. Baac
Clerk of Circuit Court
Mark
Clerk of Circuit Court

Note: Bearings shown are True
Bearings, taken from U.S.C. & G.S.
Triangulation Sta. PALM.

File No. _____

STATE OF FLORIDA

RIGHT OF WAY



