


Scale: 1" = 1000'  
 R.G. 41 E.

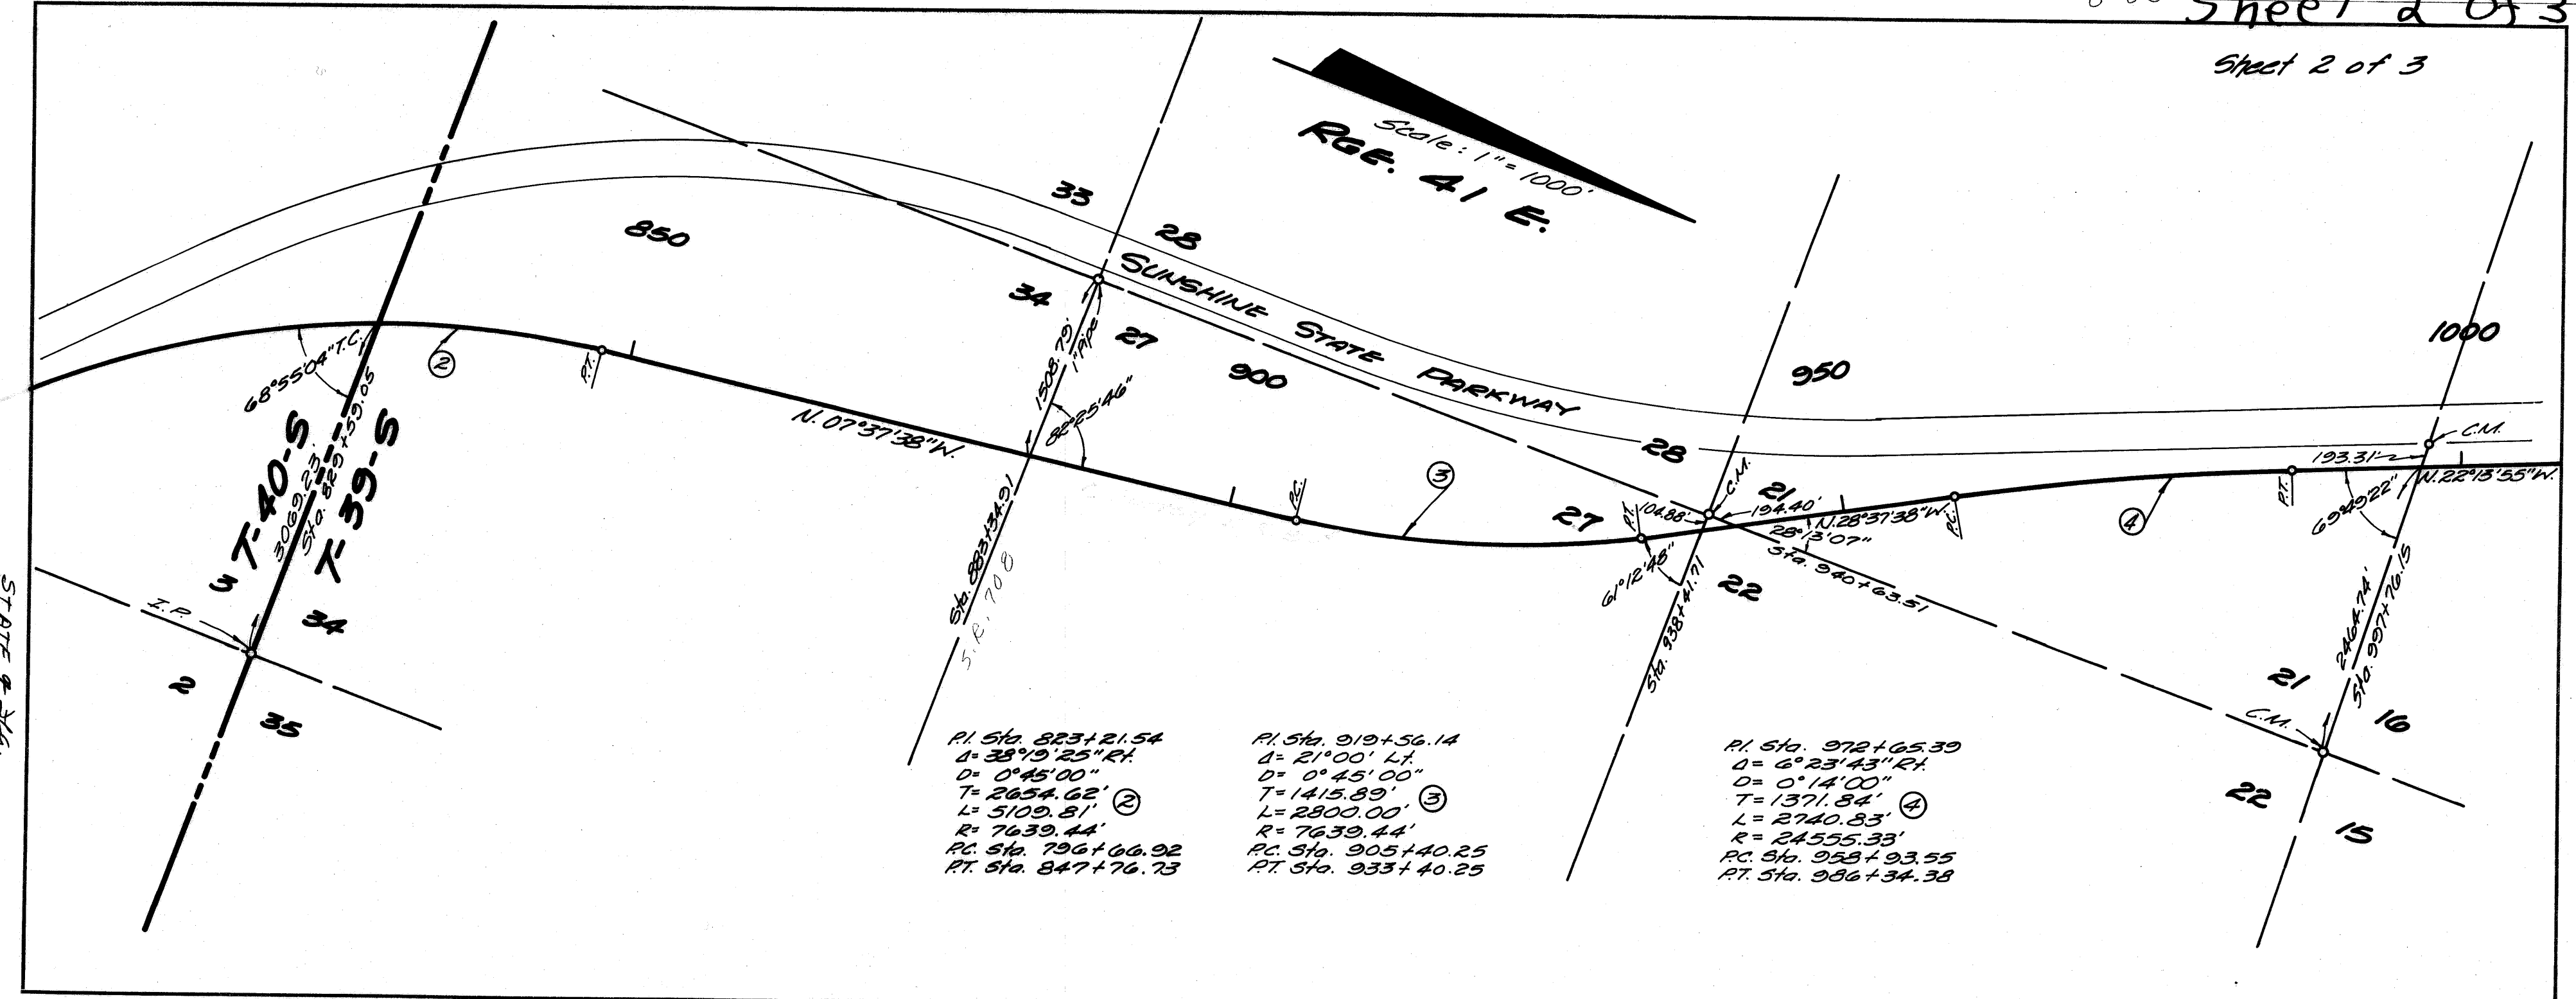

PI. Sta. 823+21.54  
 D= 38° 49' 25" RT.  
 T= 2654.62' (2)  
 L= 5109.81'  
 R= 7639.44'  
 PC. Sta. 796+06.92  
 PT. Sta. 847+76.73

PI. Sta. 919+56.14  
 D= 21° 00' LT.  
 T= 1415.89' (3)  
 L= 2800.00'  
 R= 7639.44'  
 PC. Sta. 905+40.25  
 PT. Sta. 933+40.25

PI. Sta. 972+65.39  
 D= 6° 23' 43" RT.  
 T= 0° 14' 00"  
 L= 1371.84' (4)  
 R= 2740.83'  
 PC. Sta. 958+93.55  
 PT. Sta. 986+34.38

Return  
 STATE R. 224.  
 Acquisition Department  
 1317 N.E. Fourth Avenue  
 Fort Lauderdale, Florida 33301