
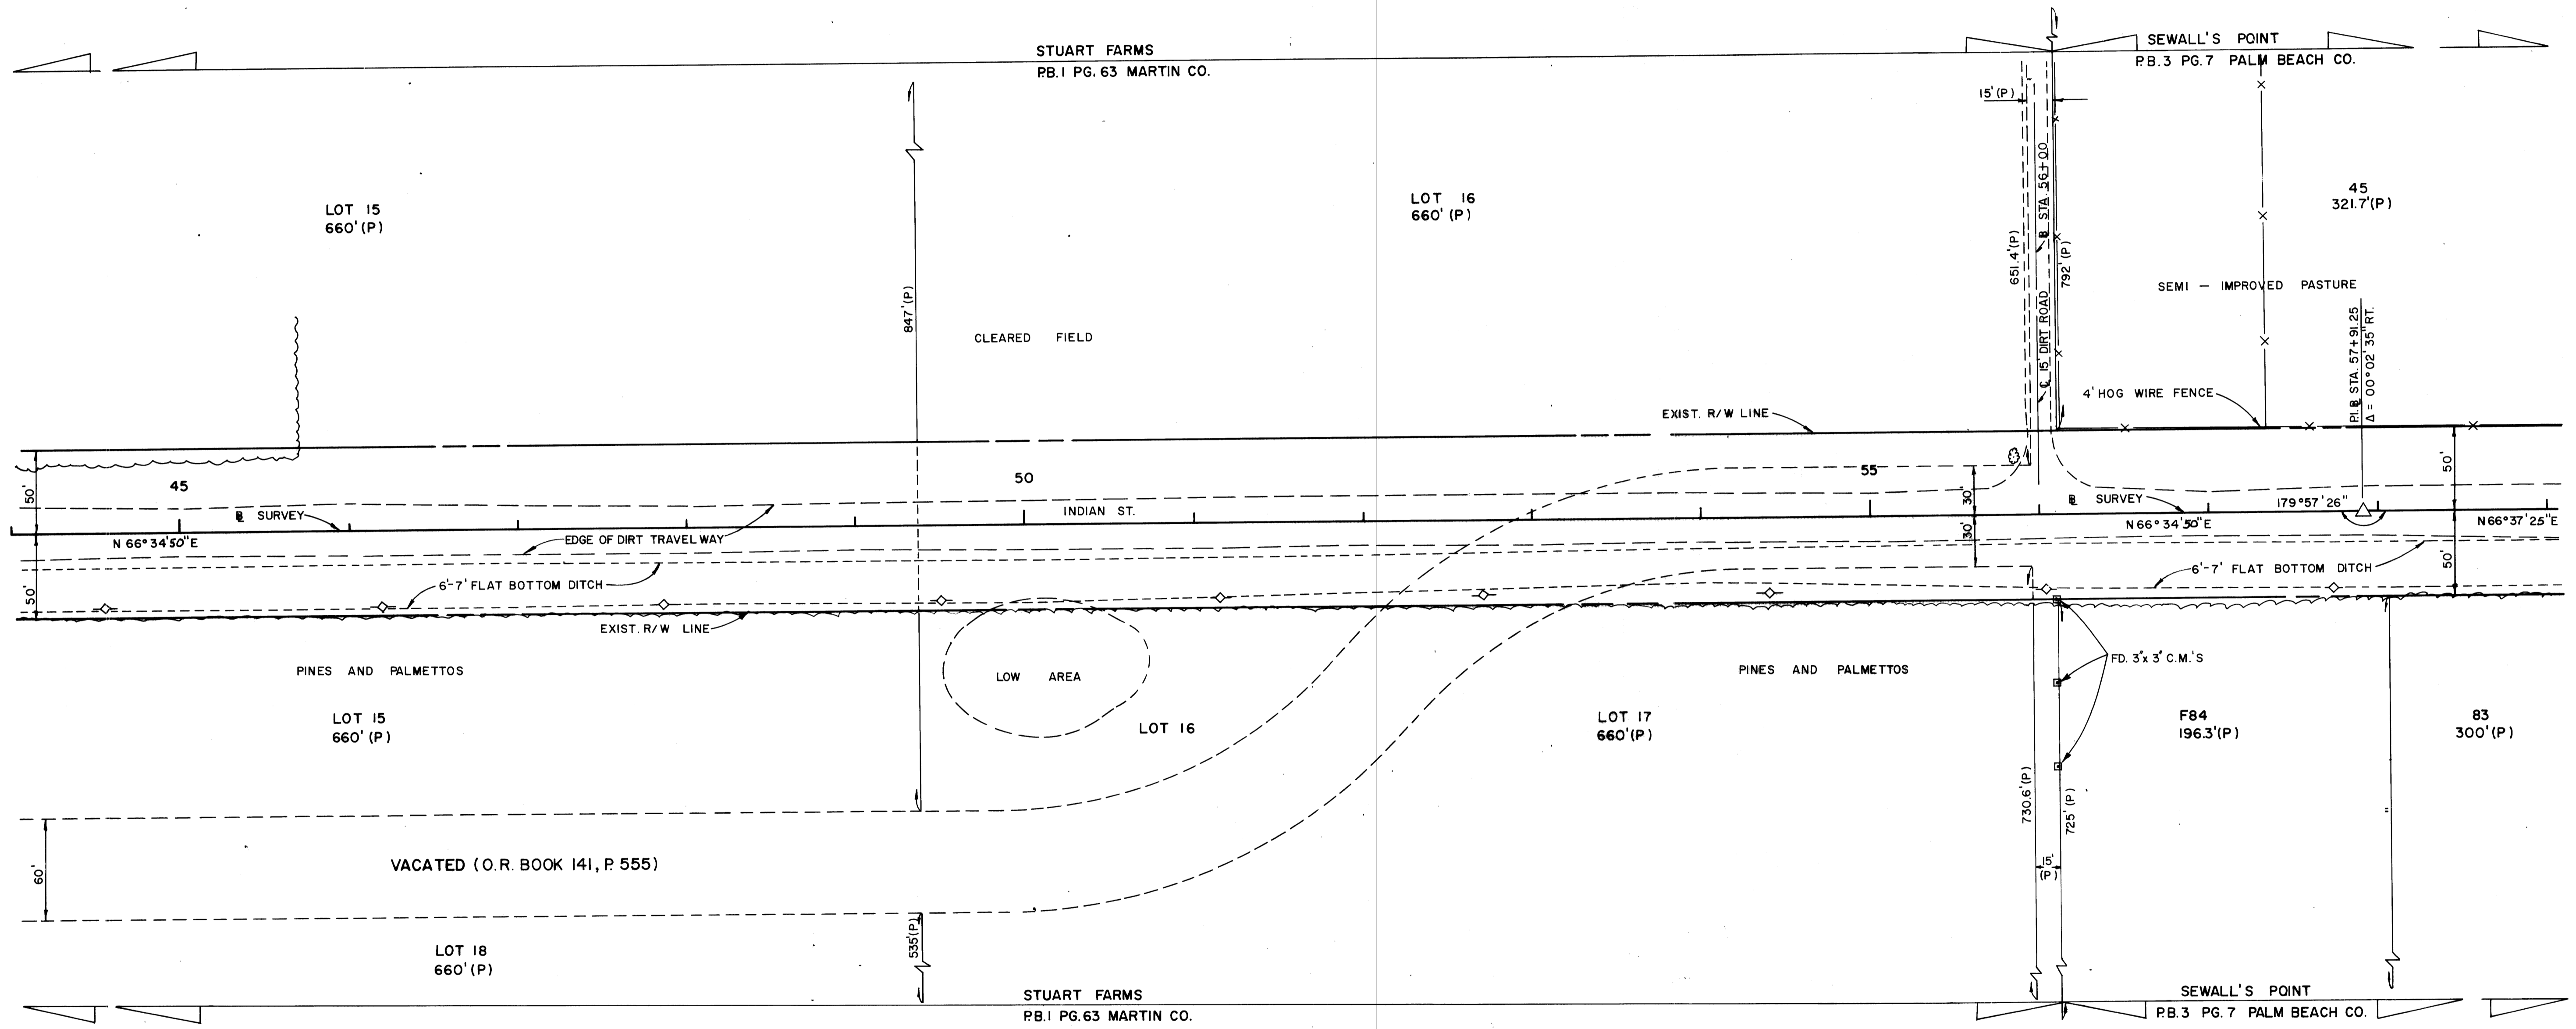


FED. ROAD DIV. No.	STATE	F A PROJECT NO.	FISCAL YEAR	SHEET No.
3	FLA.			2

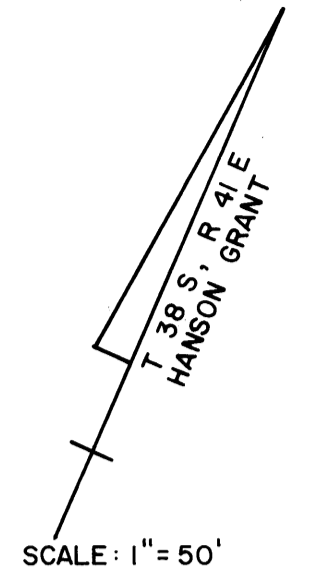

"This right-of-way map when recorded is an instrument of title conveyance, transferring in accordance with Florida Statutes 337.29 (1977) all right, title, and interest of the Florida Department of Transportation in the road, street, highway, set forth on this map to \_\_\_\_\_ County."

Recorded in Public Records of \_\_\_\_\_ County, Florida, this \_\_\_\_\_ day of \_\_\_\_\_ A.D. 19\_\_\_\_ in Road Plat Book \_\_\_\_\_ Page 98

Clerk of Circuit Court  
 \_\_\_\_\_ County, Florida

INDIAN STREET

STATE OF FLORIDA DEPARTMENT OF TRANSPORTATION			
RIGHT OF WAY MAP			
STATE ROAD NO.		MARTIN COUNTY	
DRAWN	KOWALEWSKI	DATE	9-76
TRACED	KOWALEWSKI	DATE	9-76
CHECKED	STOUT	DATE	10-76
COMPARED		DATE	
INDEXED		DATE	
SECTION 89502 - 2602		SHEET 2 OF 6	