


FED. ROAD DIV. No.	STATE	PROJECT No.	FISCAL YEAR	SHEET No.
3	FLA.	89001-2502	66	1

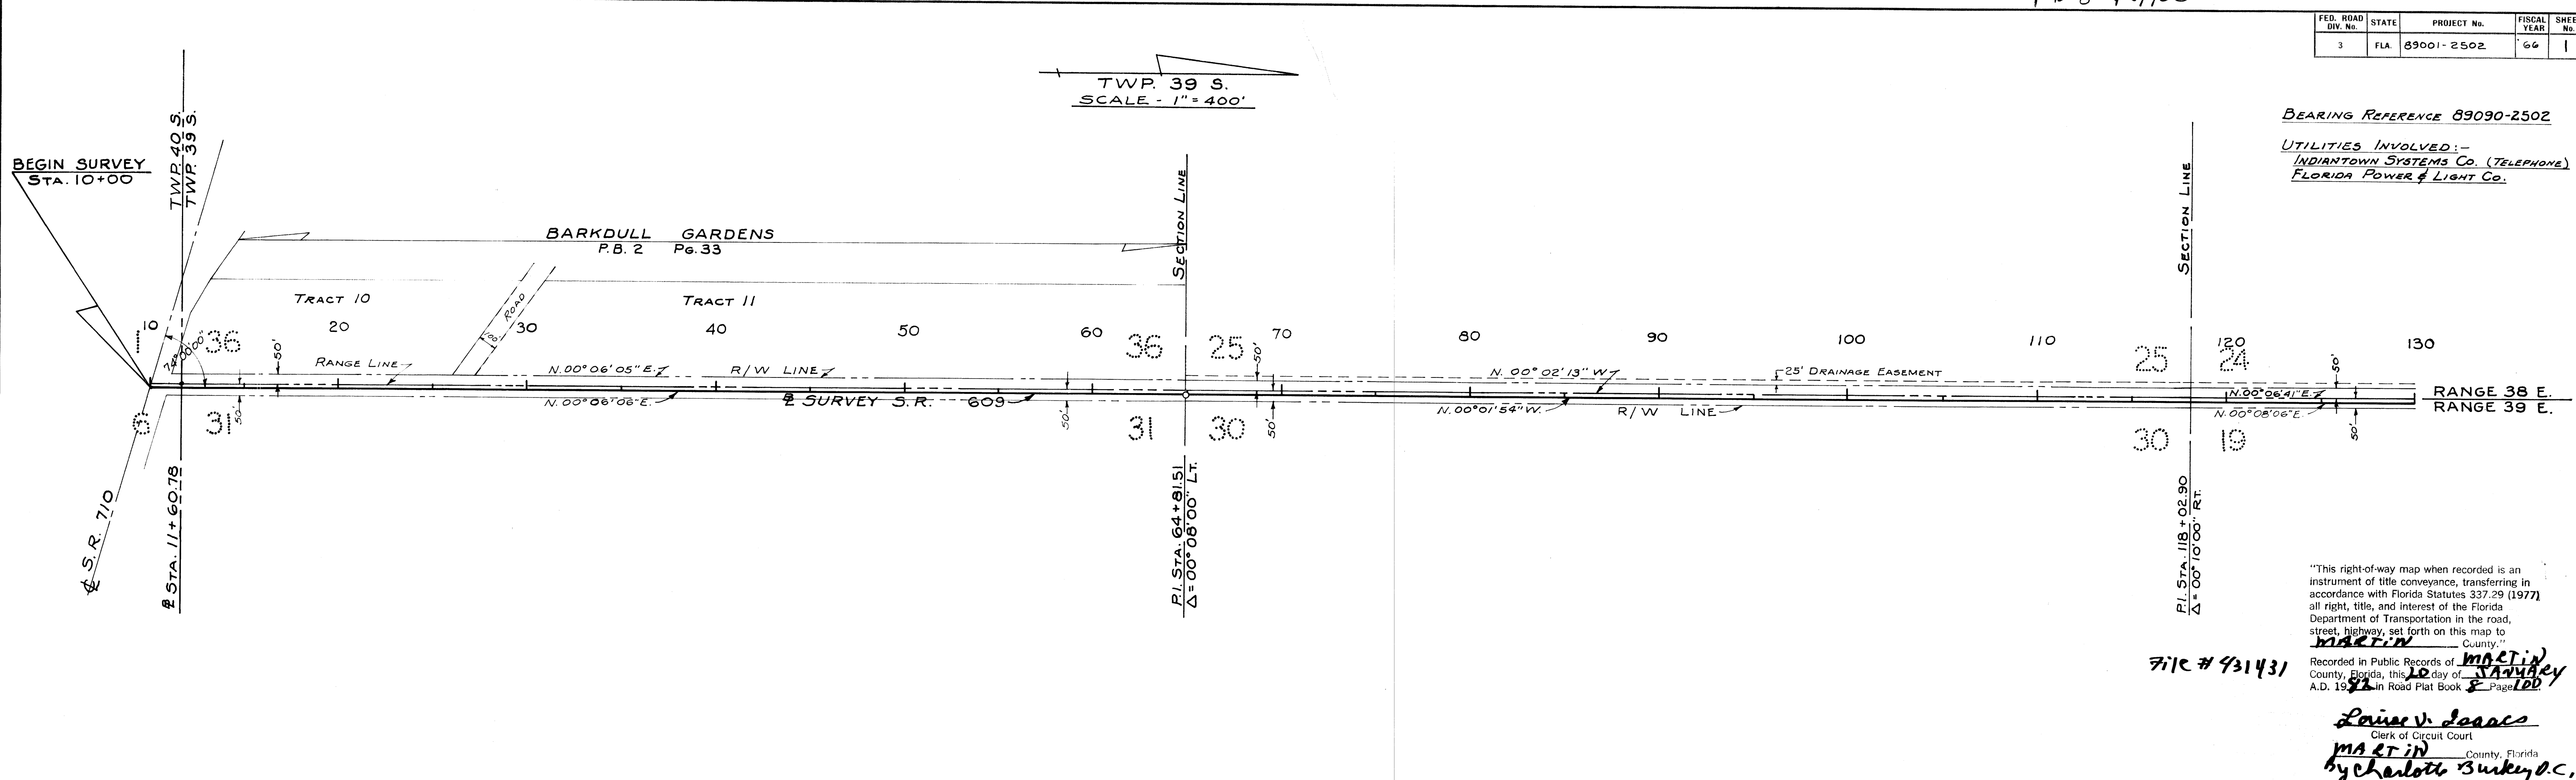


BEARING REFERENCE 89090-2502  
 UTILITIES INVOLVED:-  
 INDIANTOWN SYSTEMS CO. (TELEPHONE)  
 FLORIDA POWER & LIGHT CO.

"This right-of-way map when recorded is an instrument of title conveyance, transferring in accordance with Florida Statutes 337.29 (1977) all right, title, and interest of the Florida Department of Transportation in the road, street, highway, set forth on this map to MARTIN County."

FILE # 931431

Recorded in Public Records of MARTIN County, Florida, this 10 day of JANUARY A.D. 1966 in Road Plat Book 8 Page 100  
 Louise V. Spaco  
 Clerk of Circuit Court  
 MARTIN County, Florida  
 by Charlotte Burke, P.C.

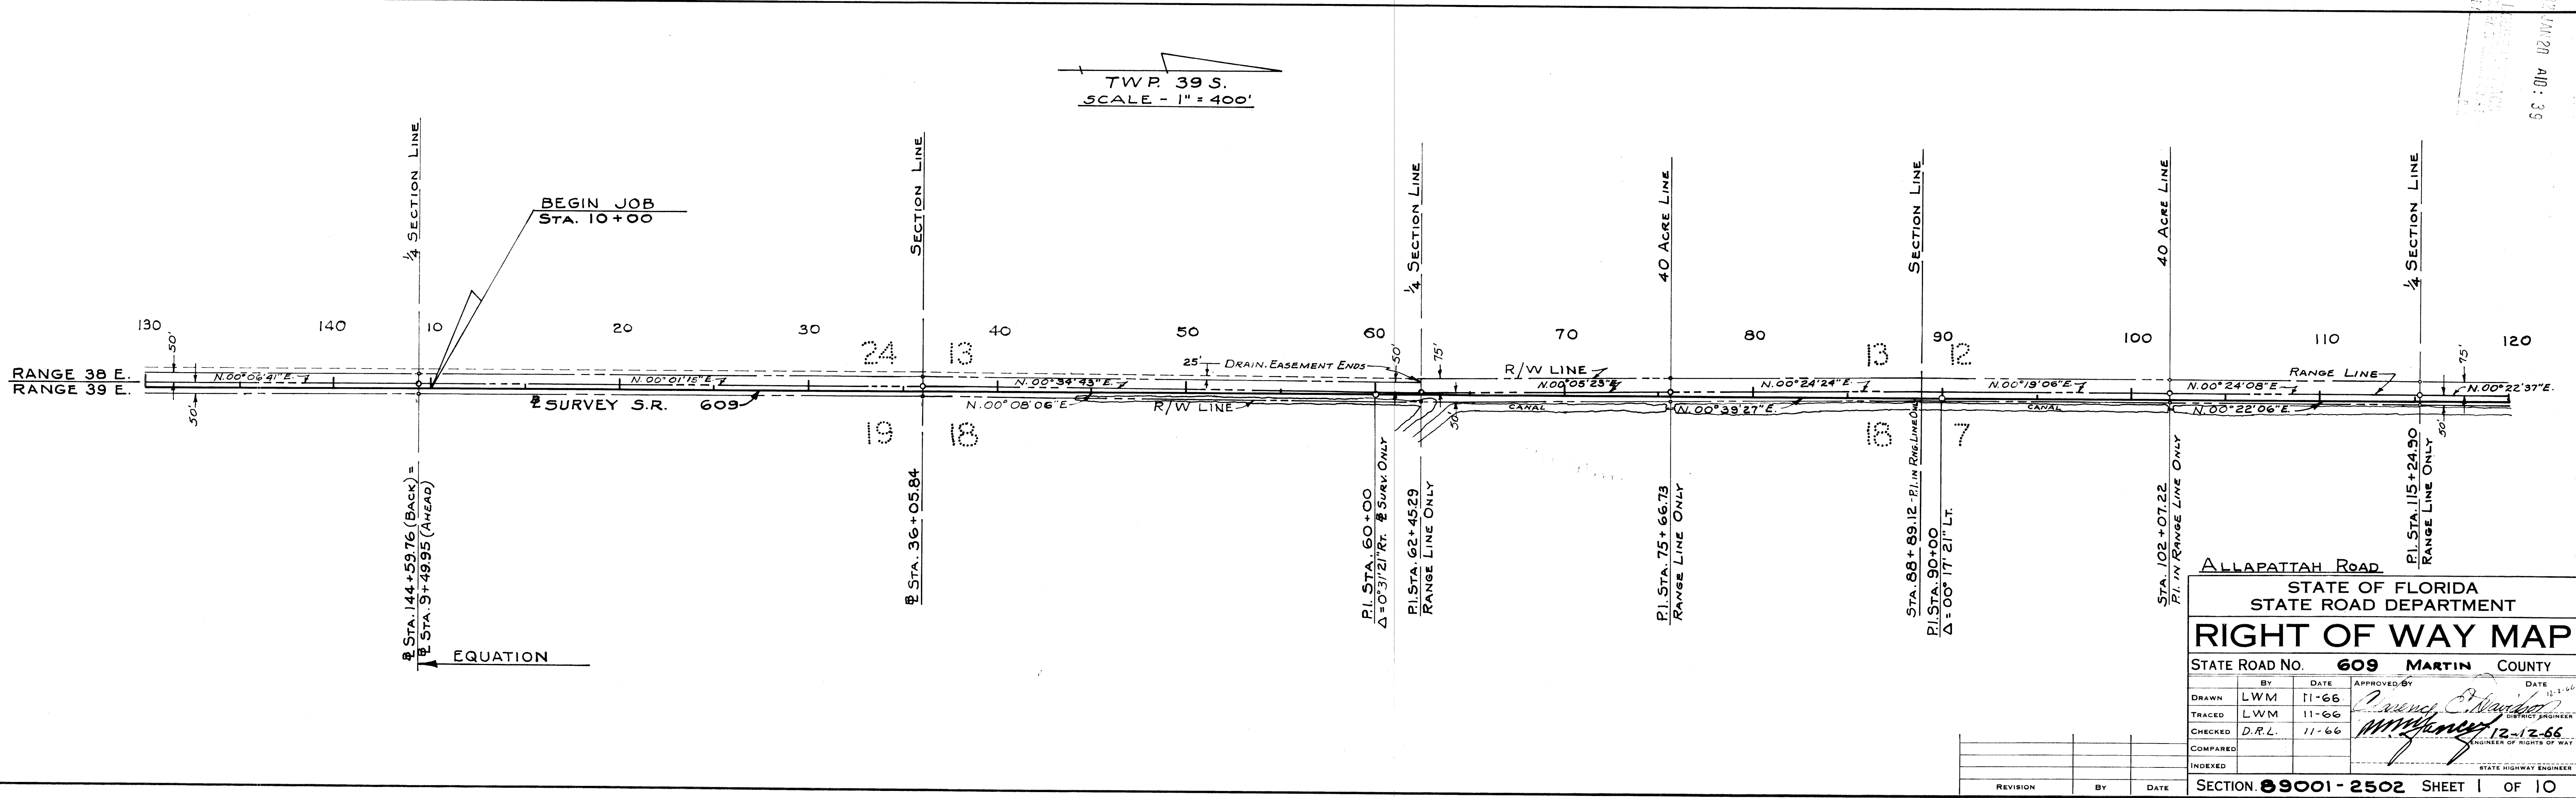

ALLAPATTAH ROAD  
 STATE OF FLORIDA  
 STATE ROAD DEPARTMENT

**RIGHT OF WAY MAP**

STATE ROAD NO. 609 MARTIN COUNTY

BY	DATE	APPROVED BY	DATE
LWM	11-66	<i>Lawrence C. ...</i>	12-66
LWM	11-66	<i>...</i>	12-66
D.R.L.	11-66	<i>...</i>	12-66

REVISION	BY	DATE