




P.L.B. 8  
P.C. 5

# RIVER PINES

## AT MILES GRANT

### PHASE 2 OF A P.U.D.

A RESUBDIVISION OF GOVERNMENT LOT 5  
IN SECTION 30, TOWNSHIP 38 SOUTH, RANGE 42 EAST,  
MARTIN COUNTY, FLORIDA.

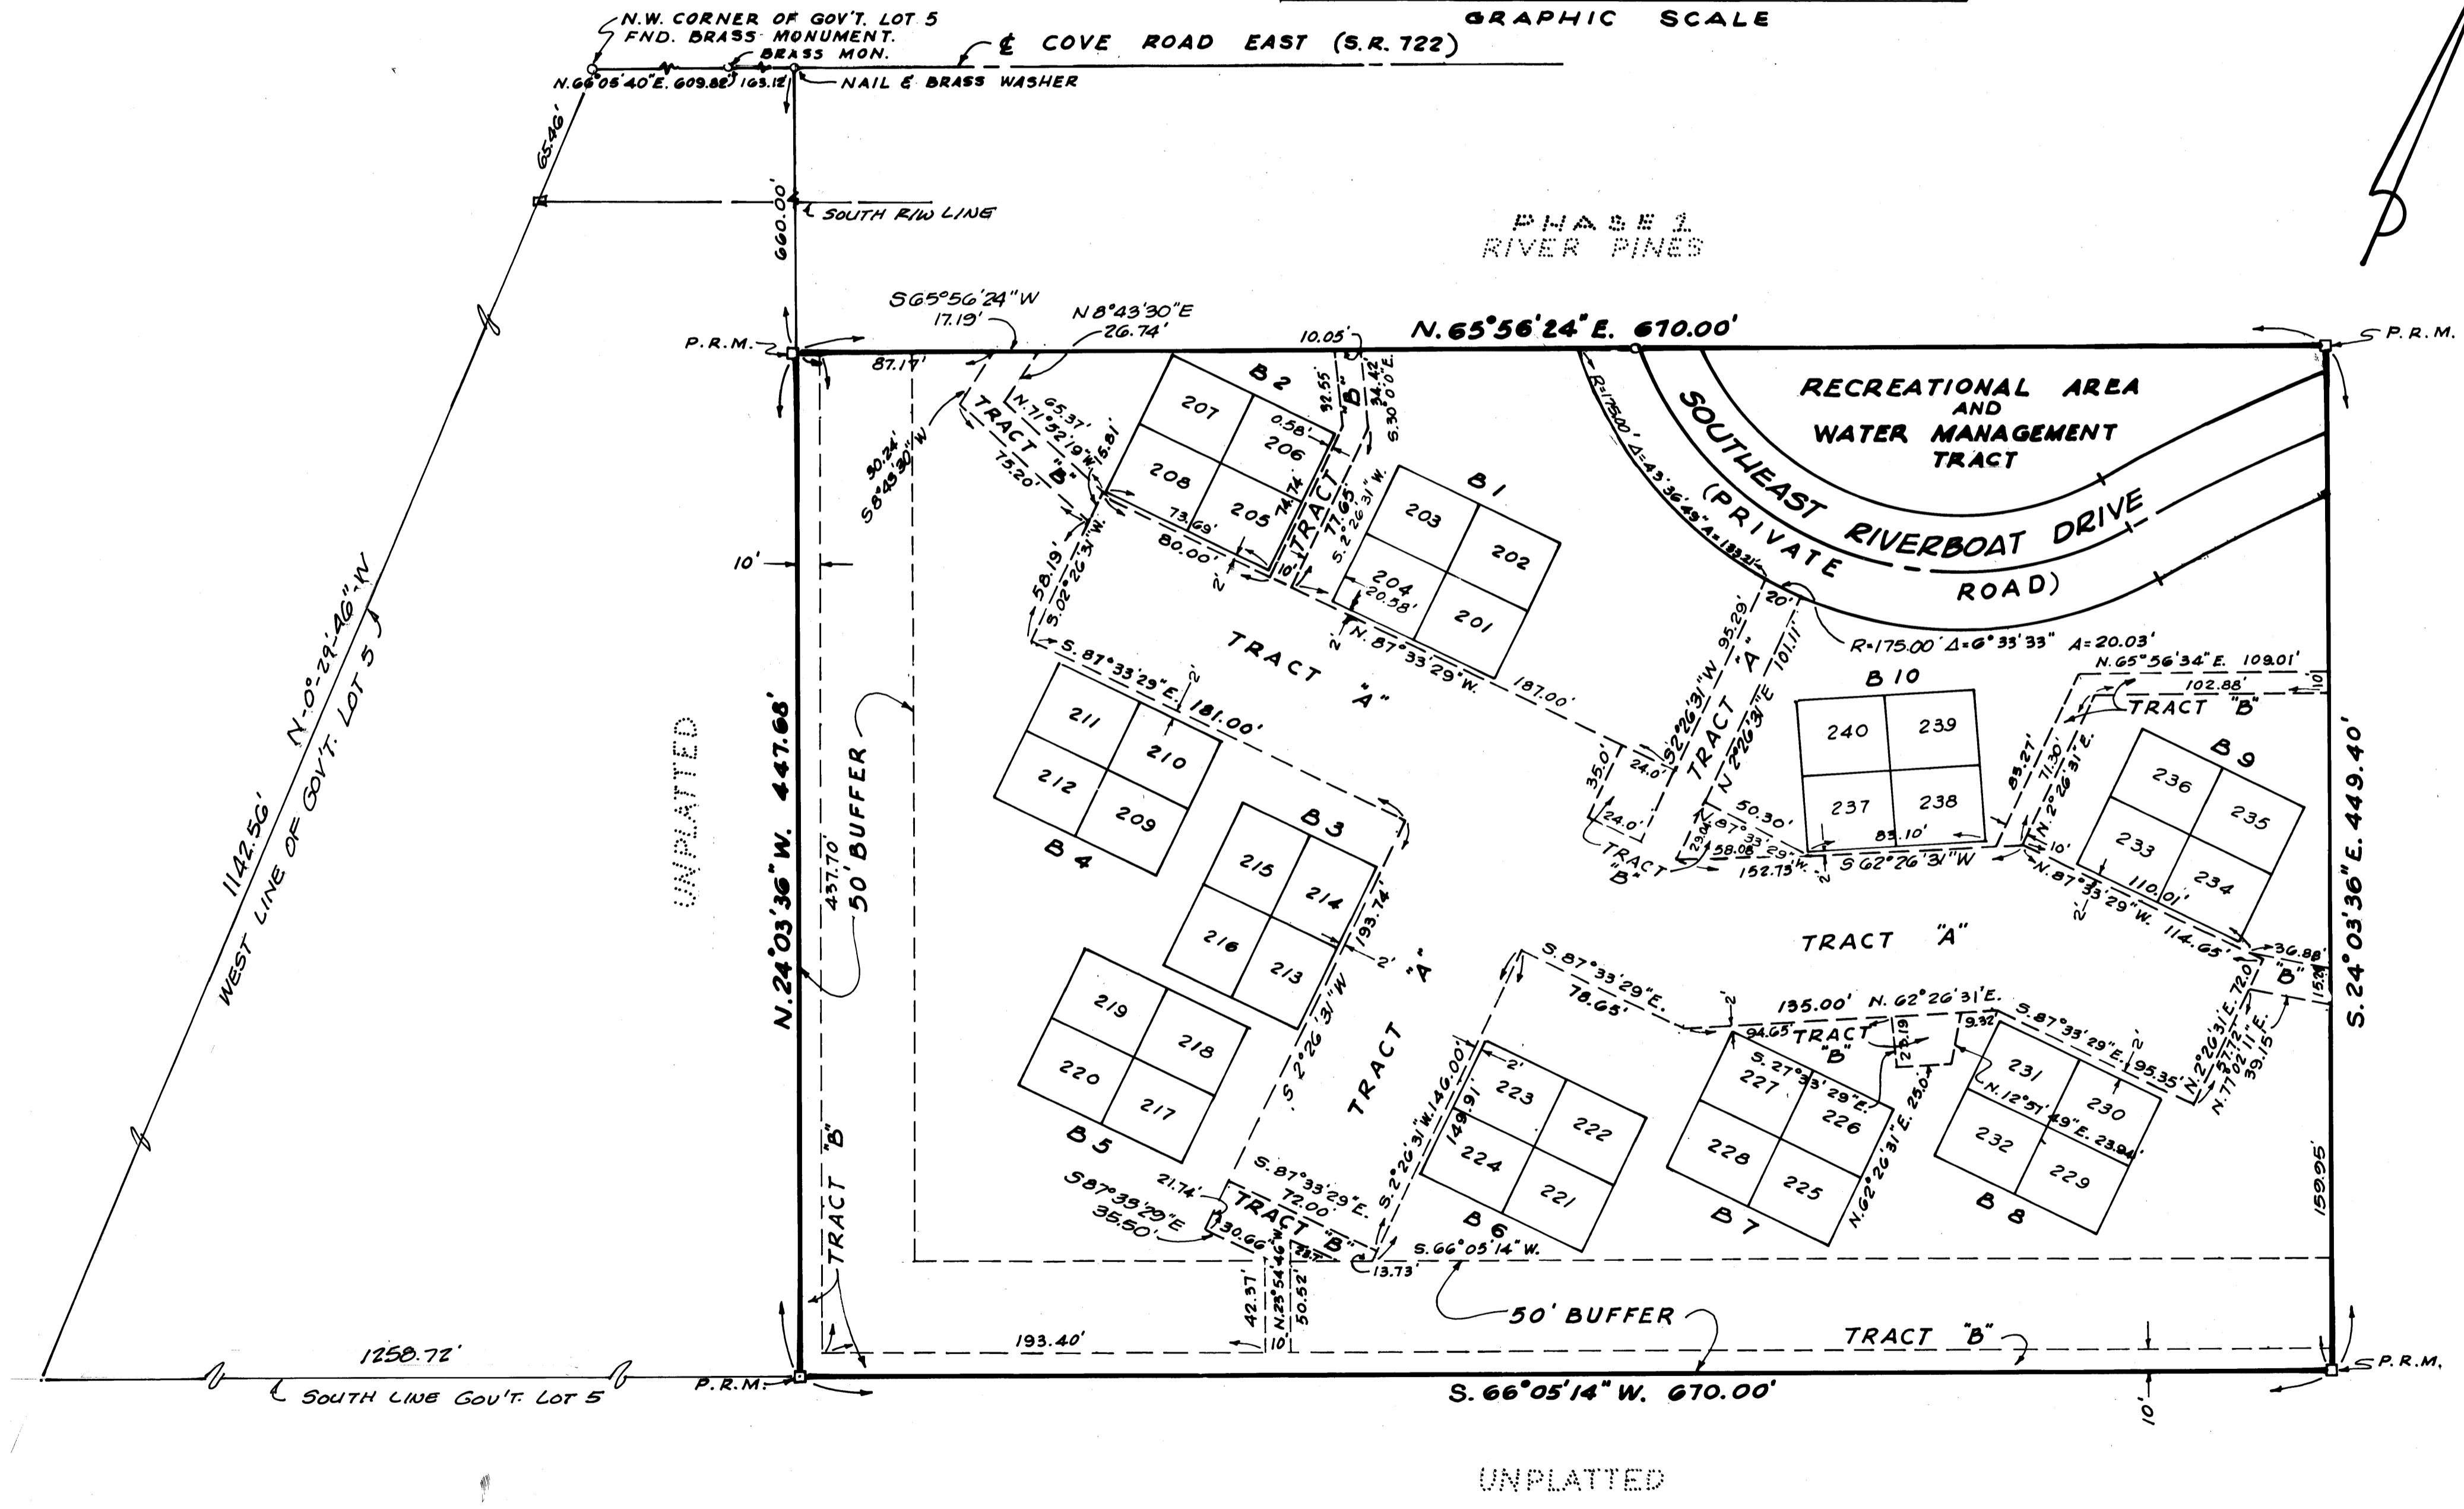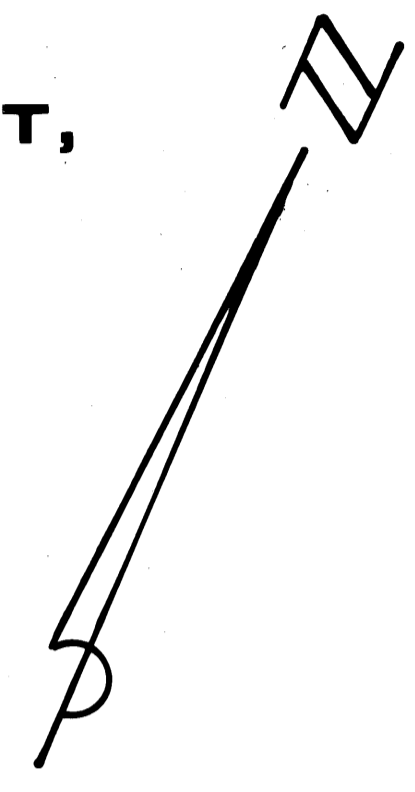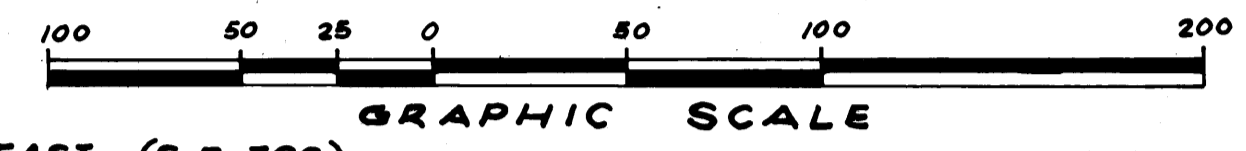

|  |   |                                      |                            |
|--|---|--------------------------------------|----------------------------|
| <b>ADAIR &amp; BRADY, INC.</b><br>CONSULTING ENGINEERS &<br>LAND SURVEYORS<br><small>WEST PALM BEACH</small> |   | <b>RIVER PINES</b><br>AT MILES GRANT |                            |
| SCALE<br>1" = 50'<br>JOB NO.<br>6-8525   | DWN.<br>G.M.W.<br>CHRD.<br>J.L.K.<br>P.B. | DATE<br>7/79<br>DATE<br>7/79<br>PR.  | SHEET<br>FP 1155<br>2 of 2 |