


25:1

CHUCK WAGON VILLAGE

BEING A DIVISION OF THE SOUTH PART OF LOT 11 OF BLOCK 10, PHASE 1, UNRECORDED PLAT OF A PART OF THE GOMEZ BRANT PLAT WITH THE PLAT RECORDS OF PALM BEACH COUNTY, FLORIDA.

MARTIN COUNTY, FLORIDA.

COURTESY OF SOCIETY
REGISTRATION OF MICROFILMING

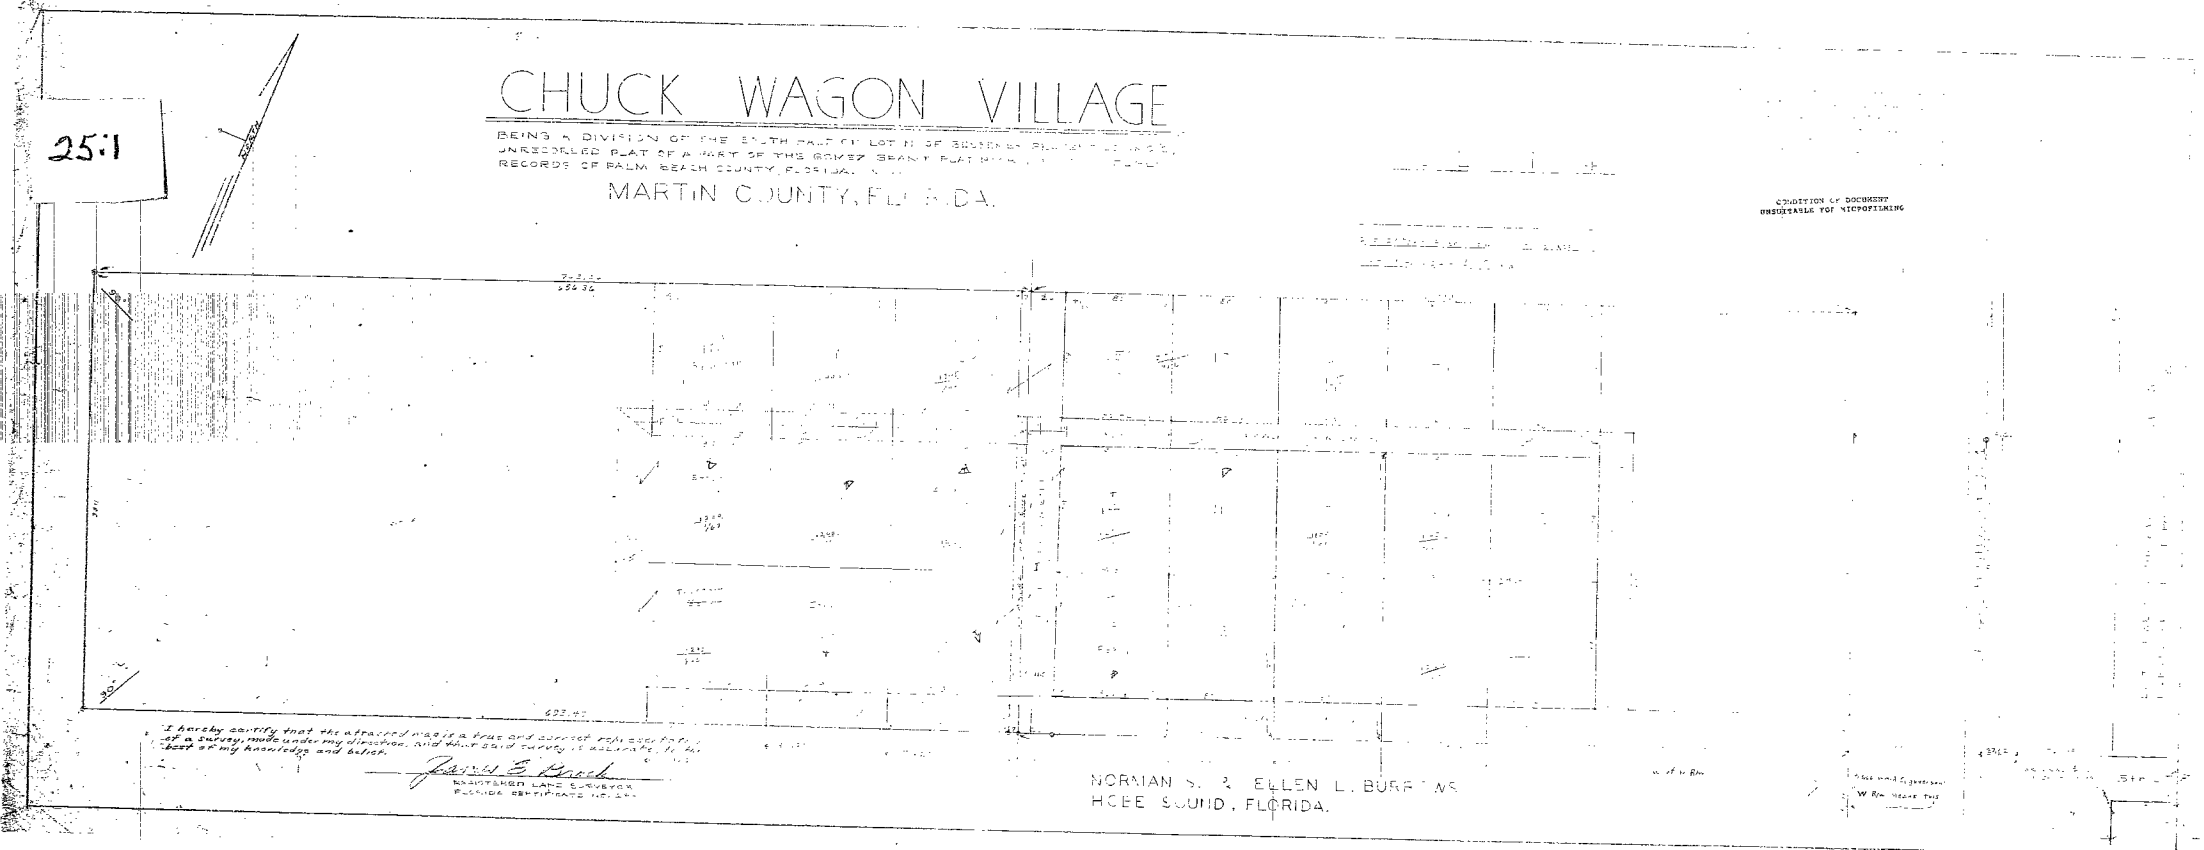

I hereby certify that the attached map is a true and correct reproduction of a survey made under my direction, and that said survey is accurate to the best of my knowledge and belief.

J. E. Hood
 J. E. HOOD
 SURVEYOR
 PALM BEACH COUNTY, FLORIDA

NORMAN S. & ELLEN L. BURR
 HOOE SOUND, FLORIDA.