


FOR DETAILS OF 200' MEASUREMENT SEE SHEET NO. 2

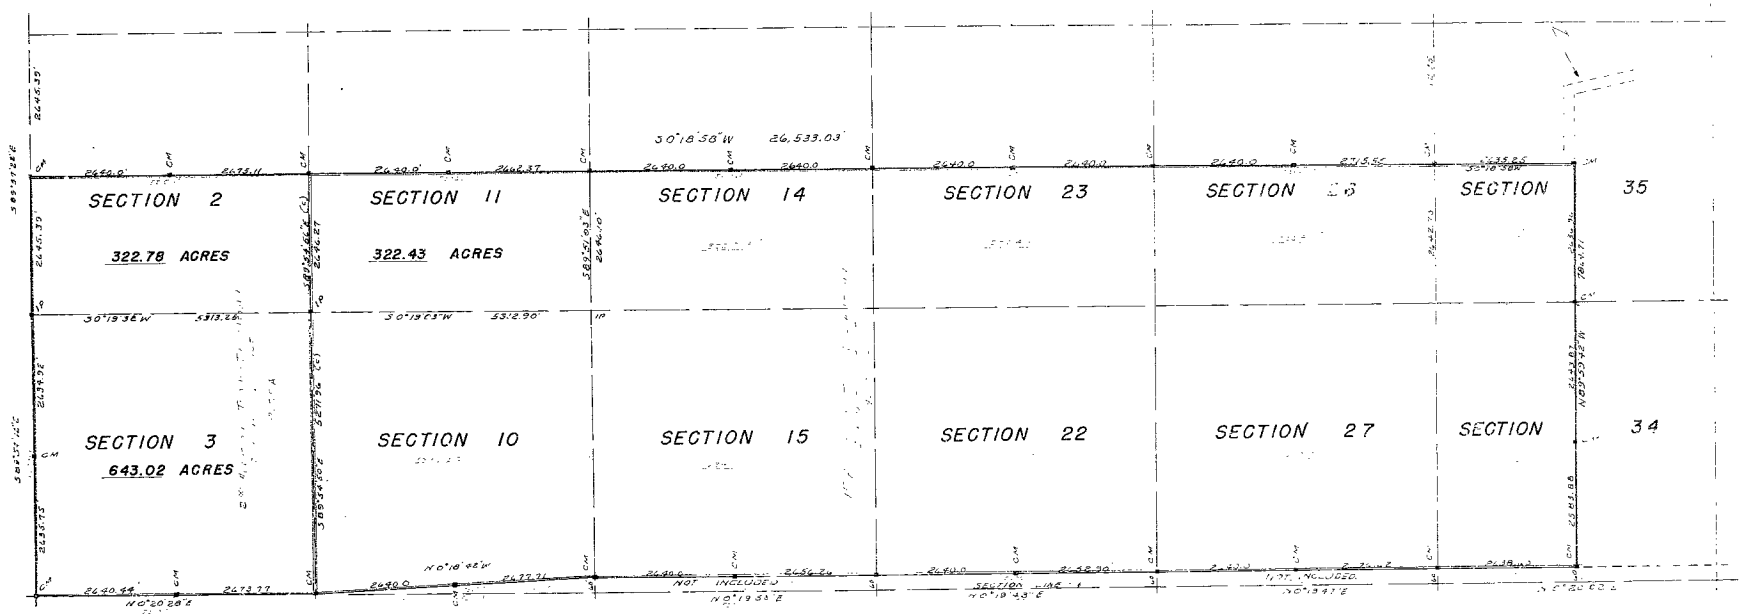

MINUTE MAID GROVES CORPORATION
ORLANDO FLA.

SECTIONS 3, 10, 15, 22, 27 AND PART OF SECTIONS 34,
2, 11, 14, 23, 26 AND 35. TWP. 39 SOUTH, RGE. 39 EAST.
INDIANTOWN, MARTIN COUNTY FLORIDA.

TOTAL ACRES IN SURVEY	5275.21
ACRES IN SECTION 2	322.78
ACRES IN SECTION 11	322.43
ACRES IN BALANCE	3986.98
ACRES IN SECTION 3	643.02

C.M. = CONCRETE MONUMENT
I.P. = IRON PIPE
(C) = CALCULATED

DATE	12-15-1912
BY	D. P. DEBERRY & ASSOC.
REGISTERED LAND SURVEYORS	
STATE	FLORIDA

24:1